




## Secretariat of the Uligan Council

HA. Uligan, Maldives

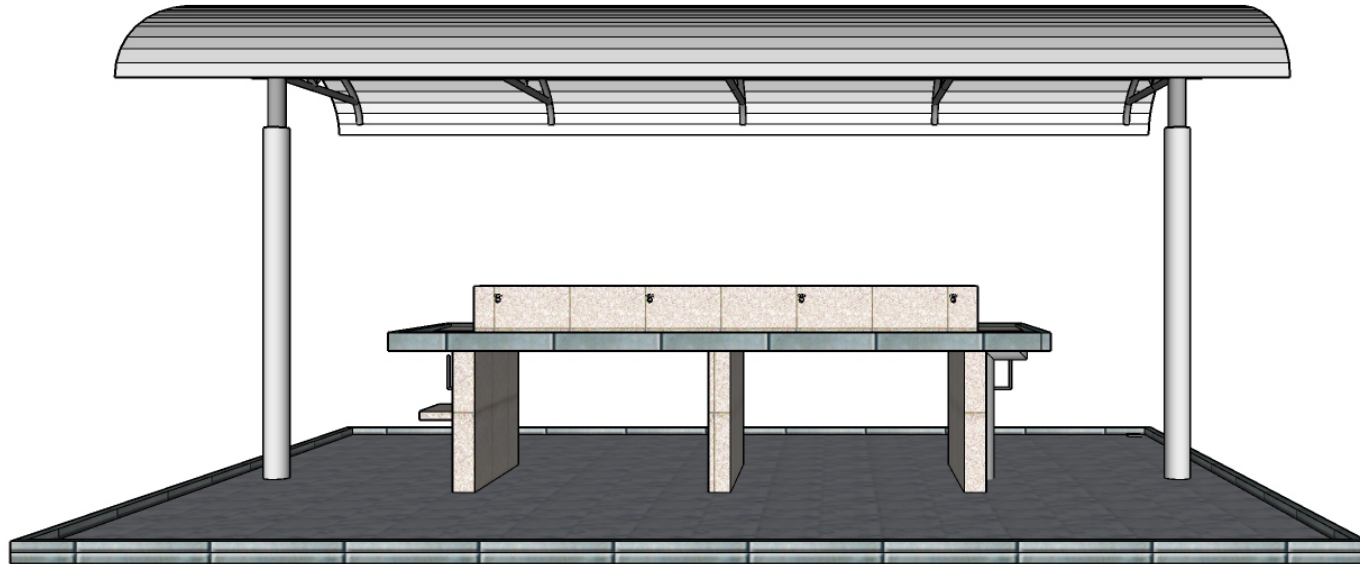

### MASKADA HEDHUN

Project Number: PC-245/2023/W-16



**Secretariat of the Uligan Council**


Ali Magu

HA. Uligan, 01020

[projects@uligan.gov.mv](mailto:projects@uligan.gov.mv)

[www.uligan.gov.mv](http://www.uligan.gov.mv)

All sizes are in MM

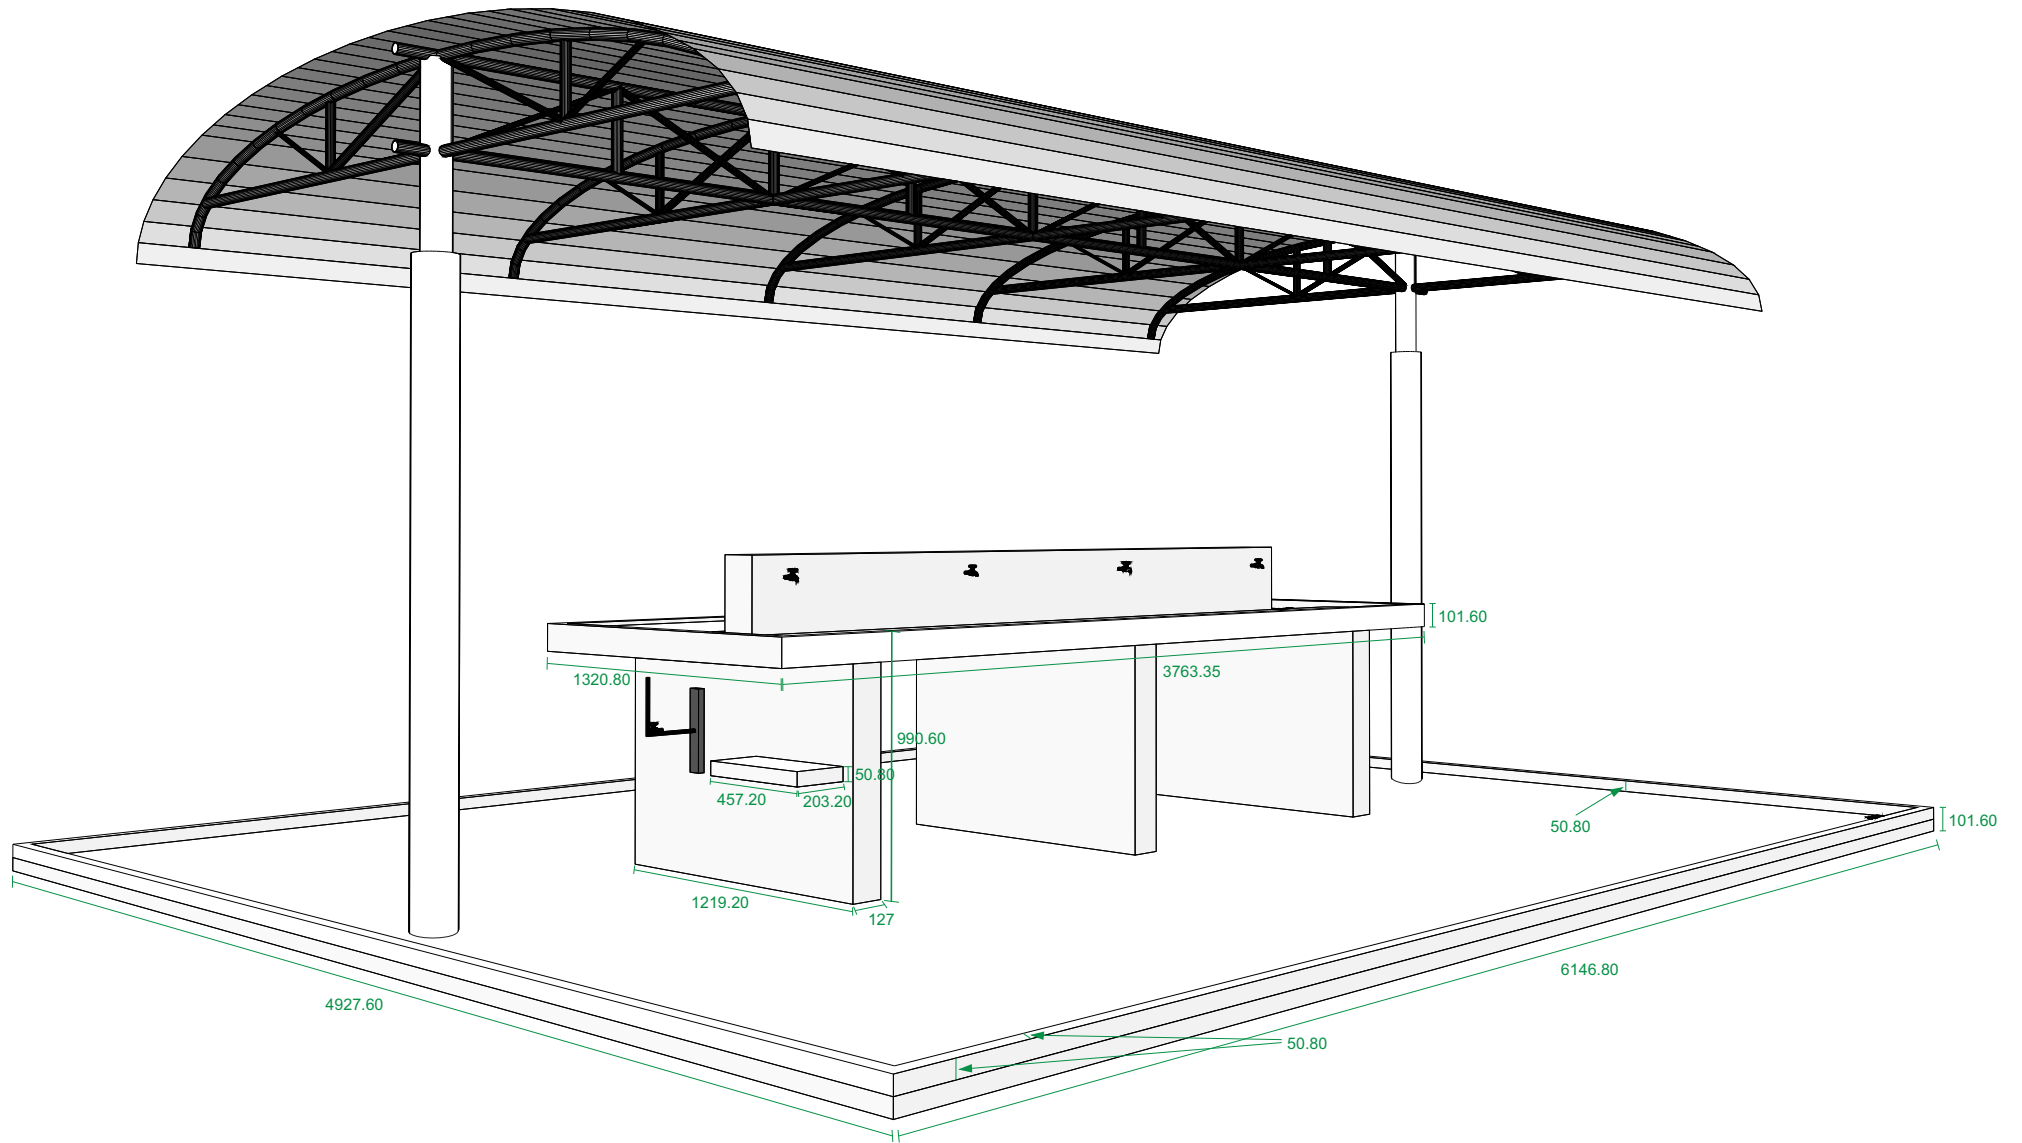

1

# Maskada


Sheet & Concrete



**Secretariat of the Uligan Council**

Ali Magu  
HA. Uligan, 01020  
projects@uligan.gov.mv  
www.uligan.gov.mv

All sizes are in MM

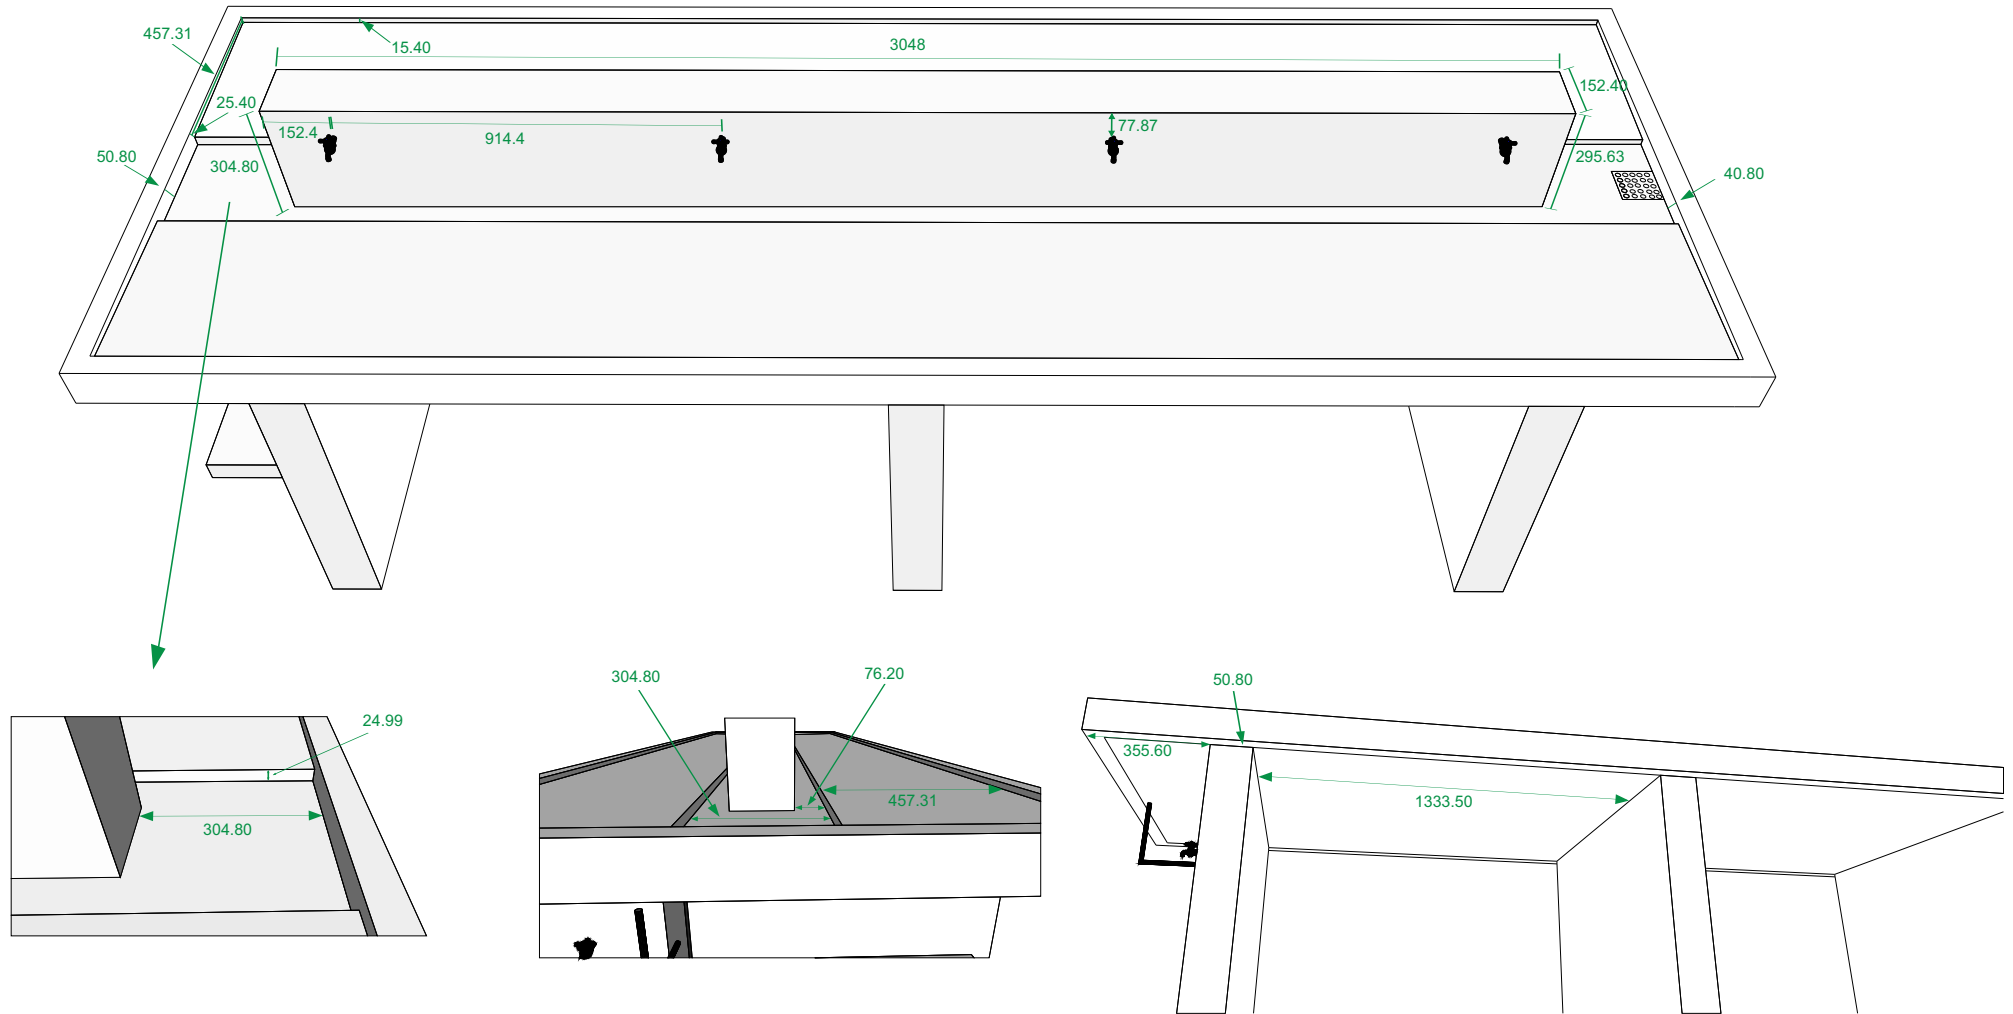

2




# Maskada

Sheet



**Secretariat of the Uligan Council**  
Ali Magu  
HA. Uligan, 01020  
projects@uligan.gov.mv  
www.uligan.gov.mv

All sizes are in MM

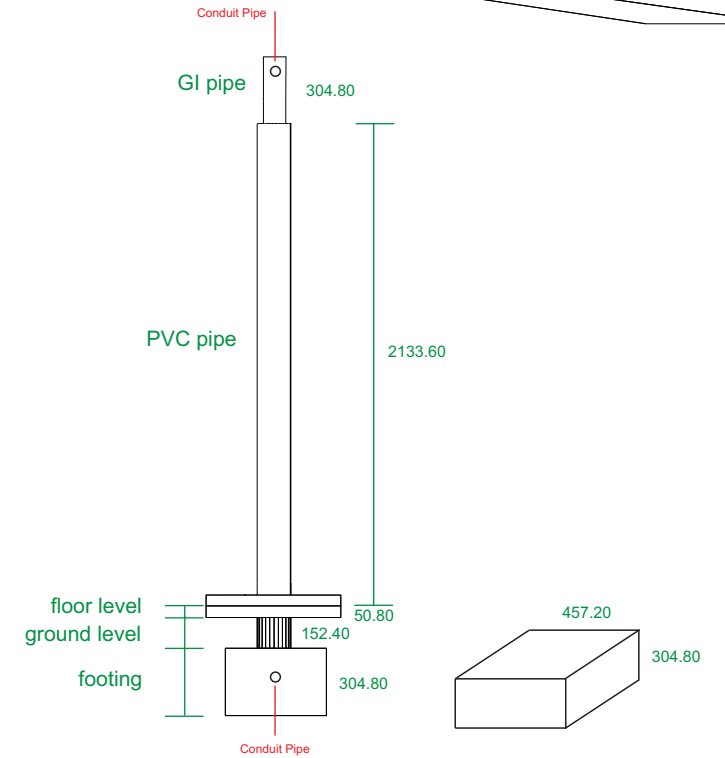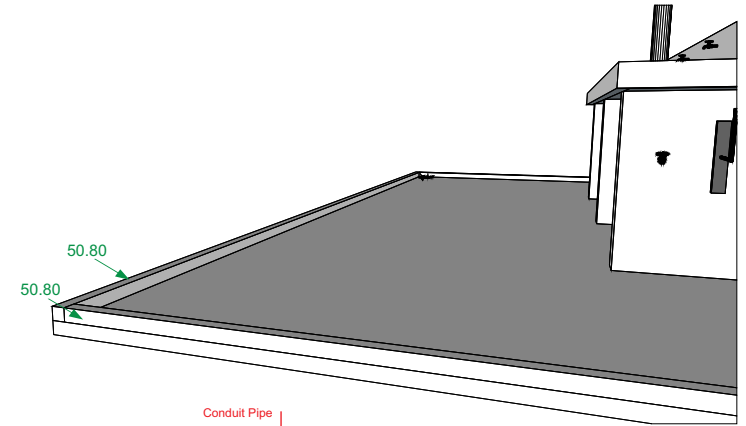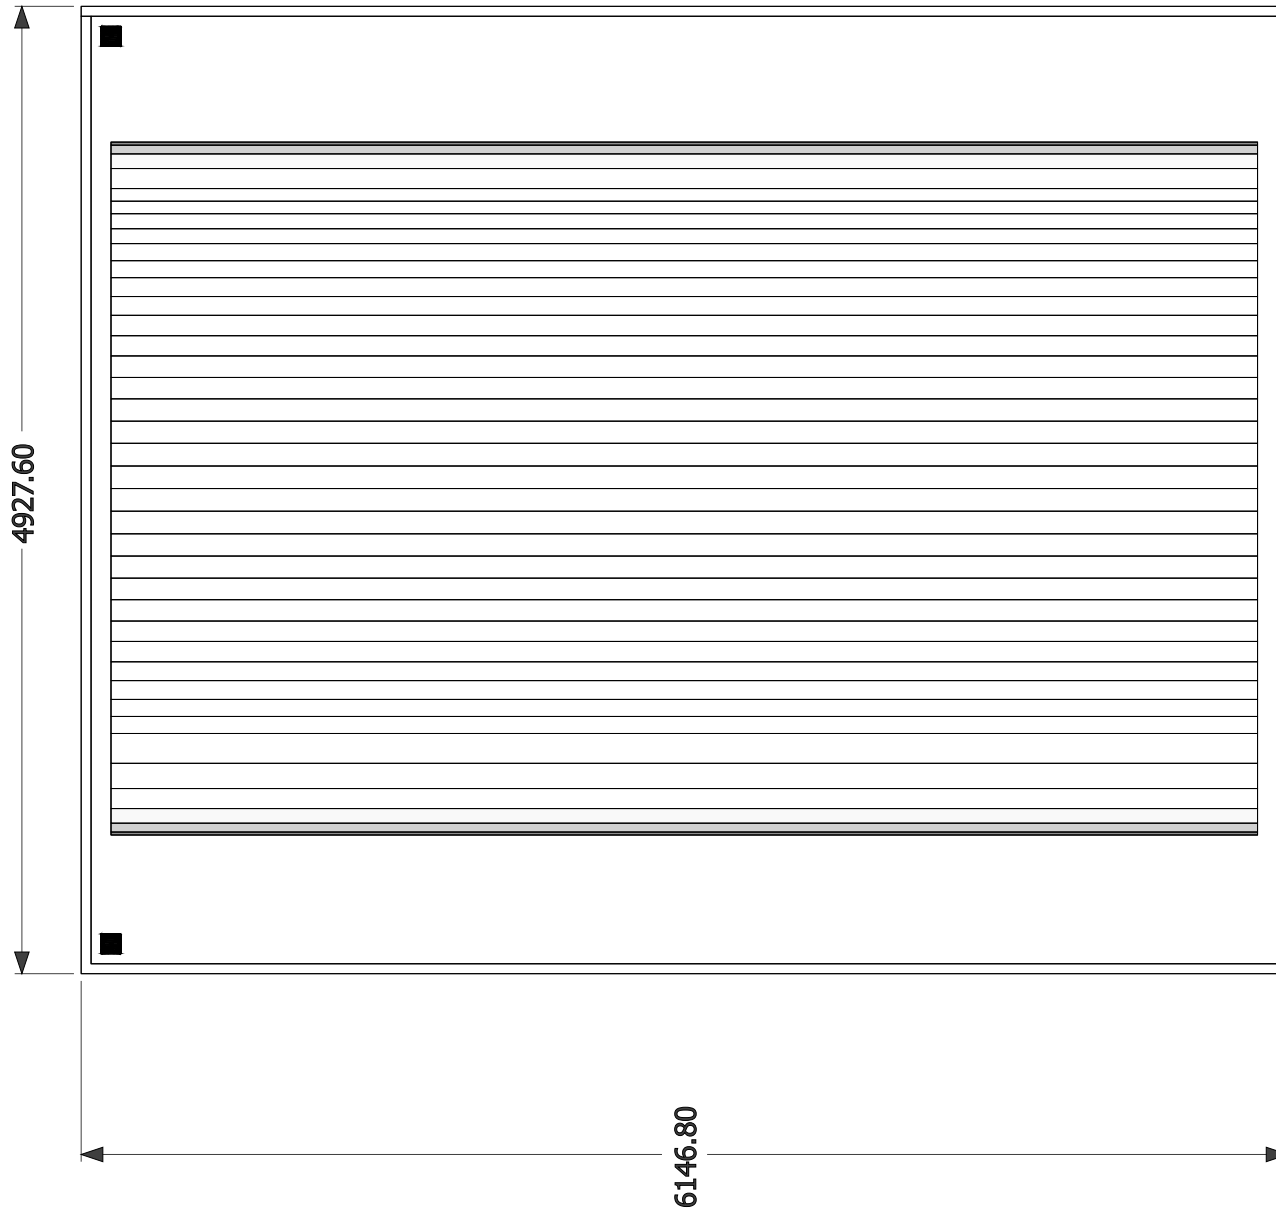

3



# Maskada

## Column & Floor



**Secretariat of the Uligan Council**  
Ali Magu  
HA. Uligan, 01020  
projects@uligan.gov.mv  
www.uligan.gov.mv

All sizes are in MM

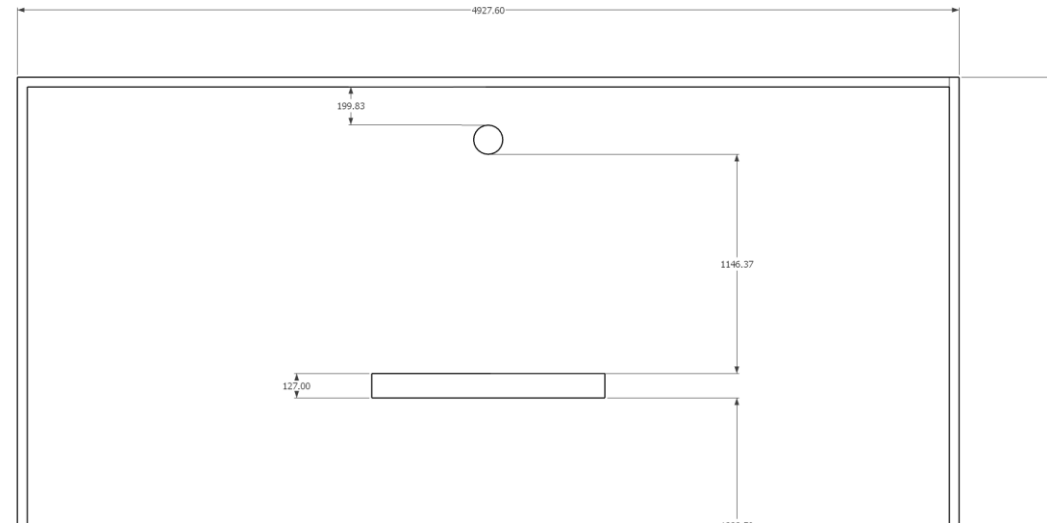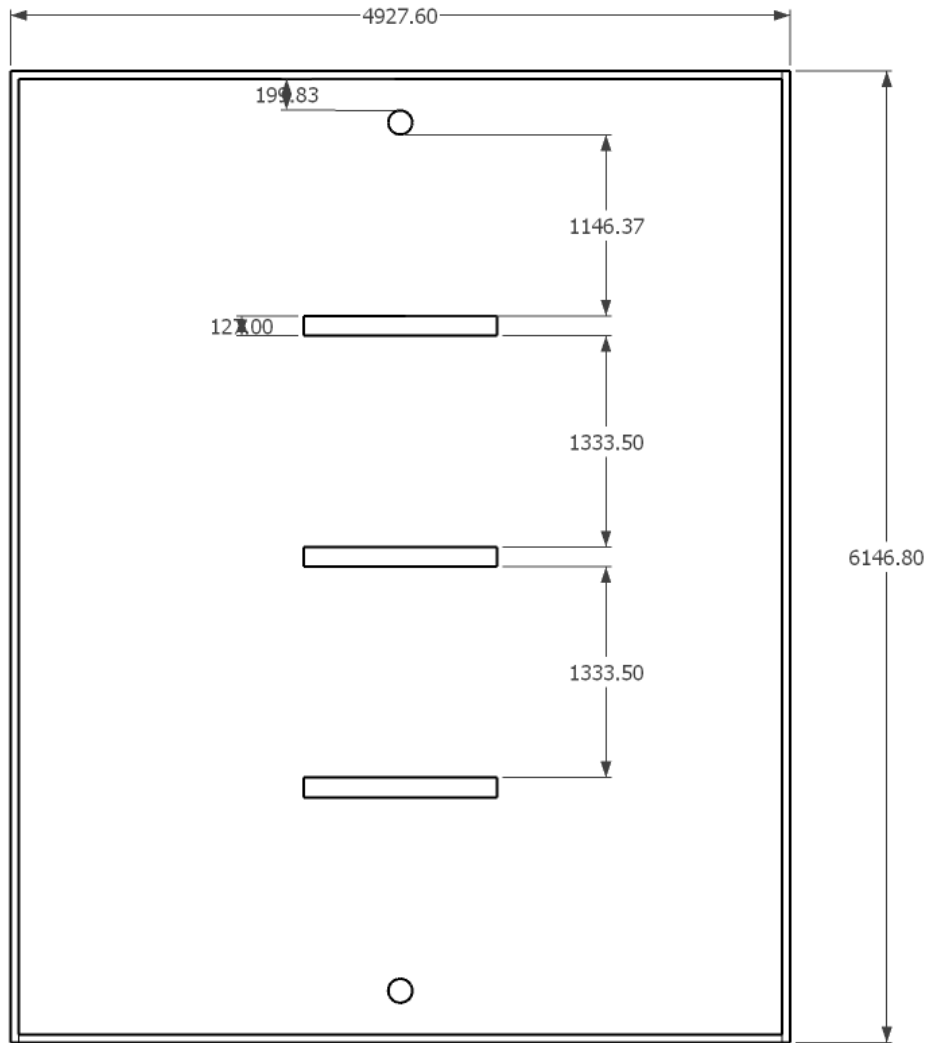


4

Maskada  
floor



**Secretariat of the Uligan Council**  
Ali Magu  
HA. Uligan, 01020  
projects@uligan.gov.mv  
www.uligan.gov.mv

All sizes are in MM

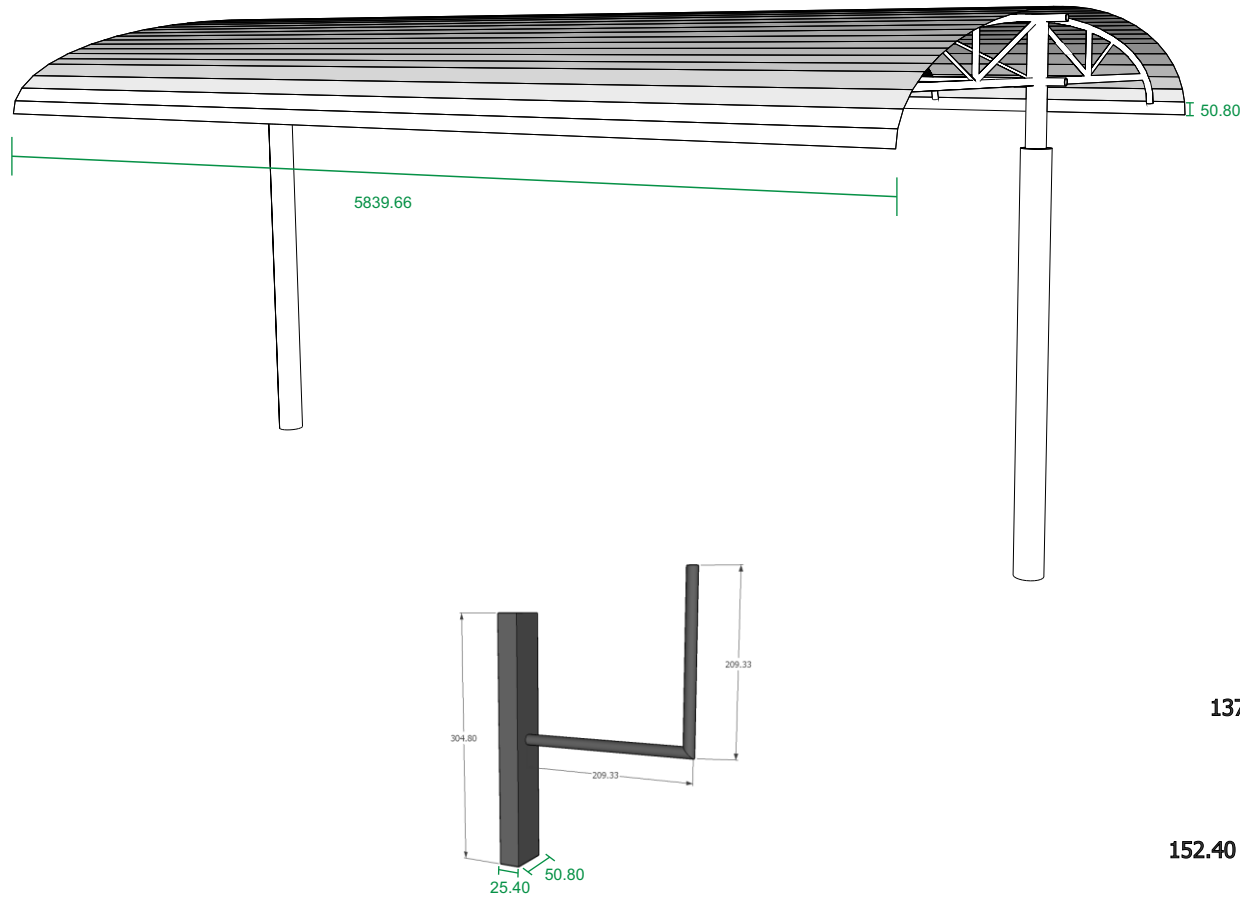

5


# Maskada

## Roof Structure



**Secretariat of the Uligan Council**  
Ali Magu  
HA. Uligan, 01020  
projects@uligan.gov.mv  
www.uligan.gov.mv

All sizes are in MM

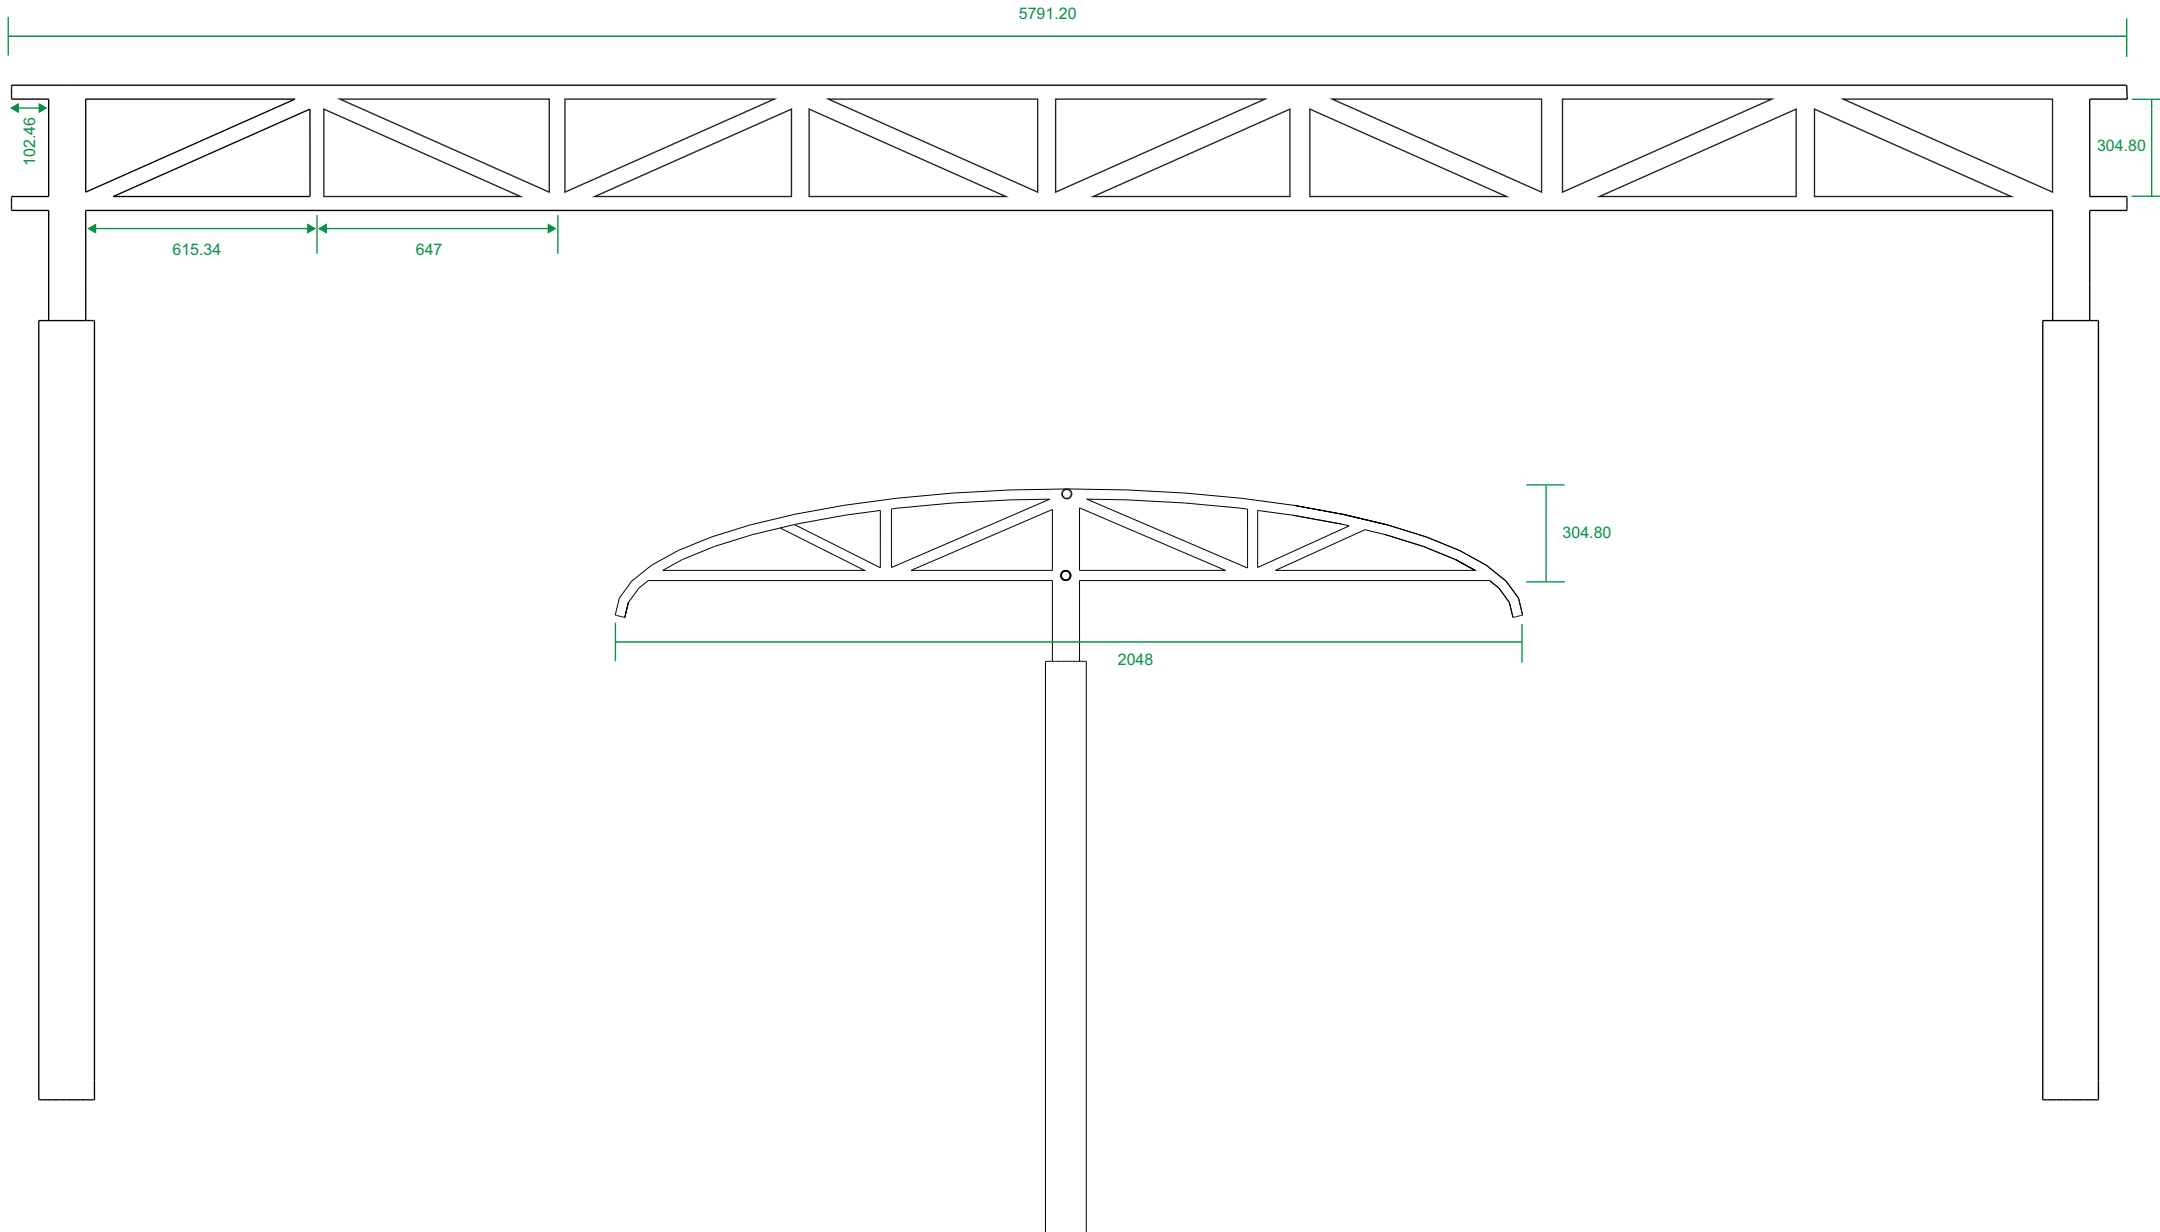

6


# Maskada

## Roof Structure



**Secretariat of the Uligan Council**  
Ali Magu  
HA. Uligan, 01020  
projects@uligan.gov.mv  
www.uligan.gov.mv

All sizes are in MM

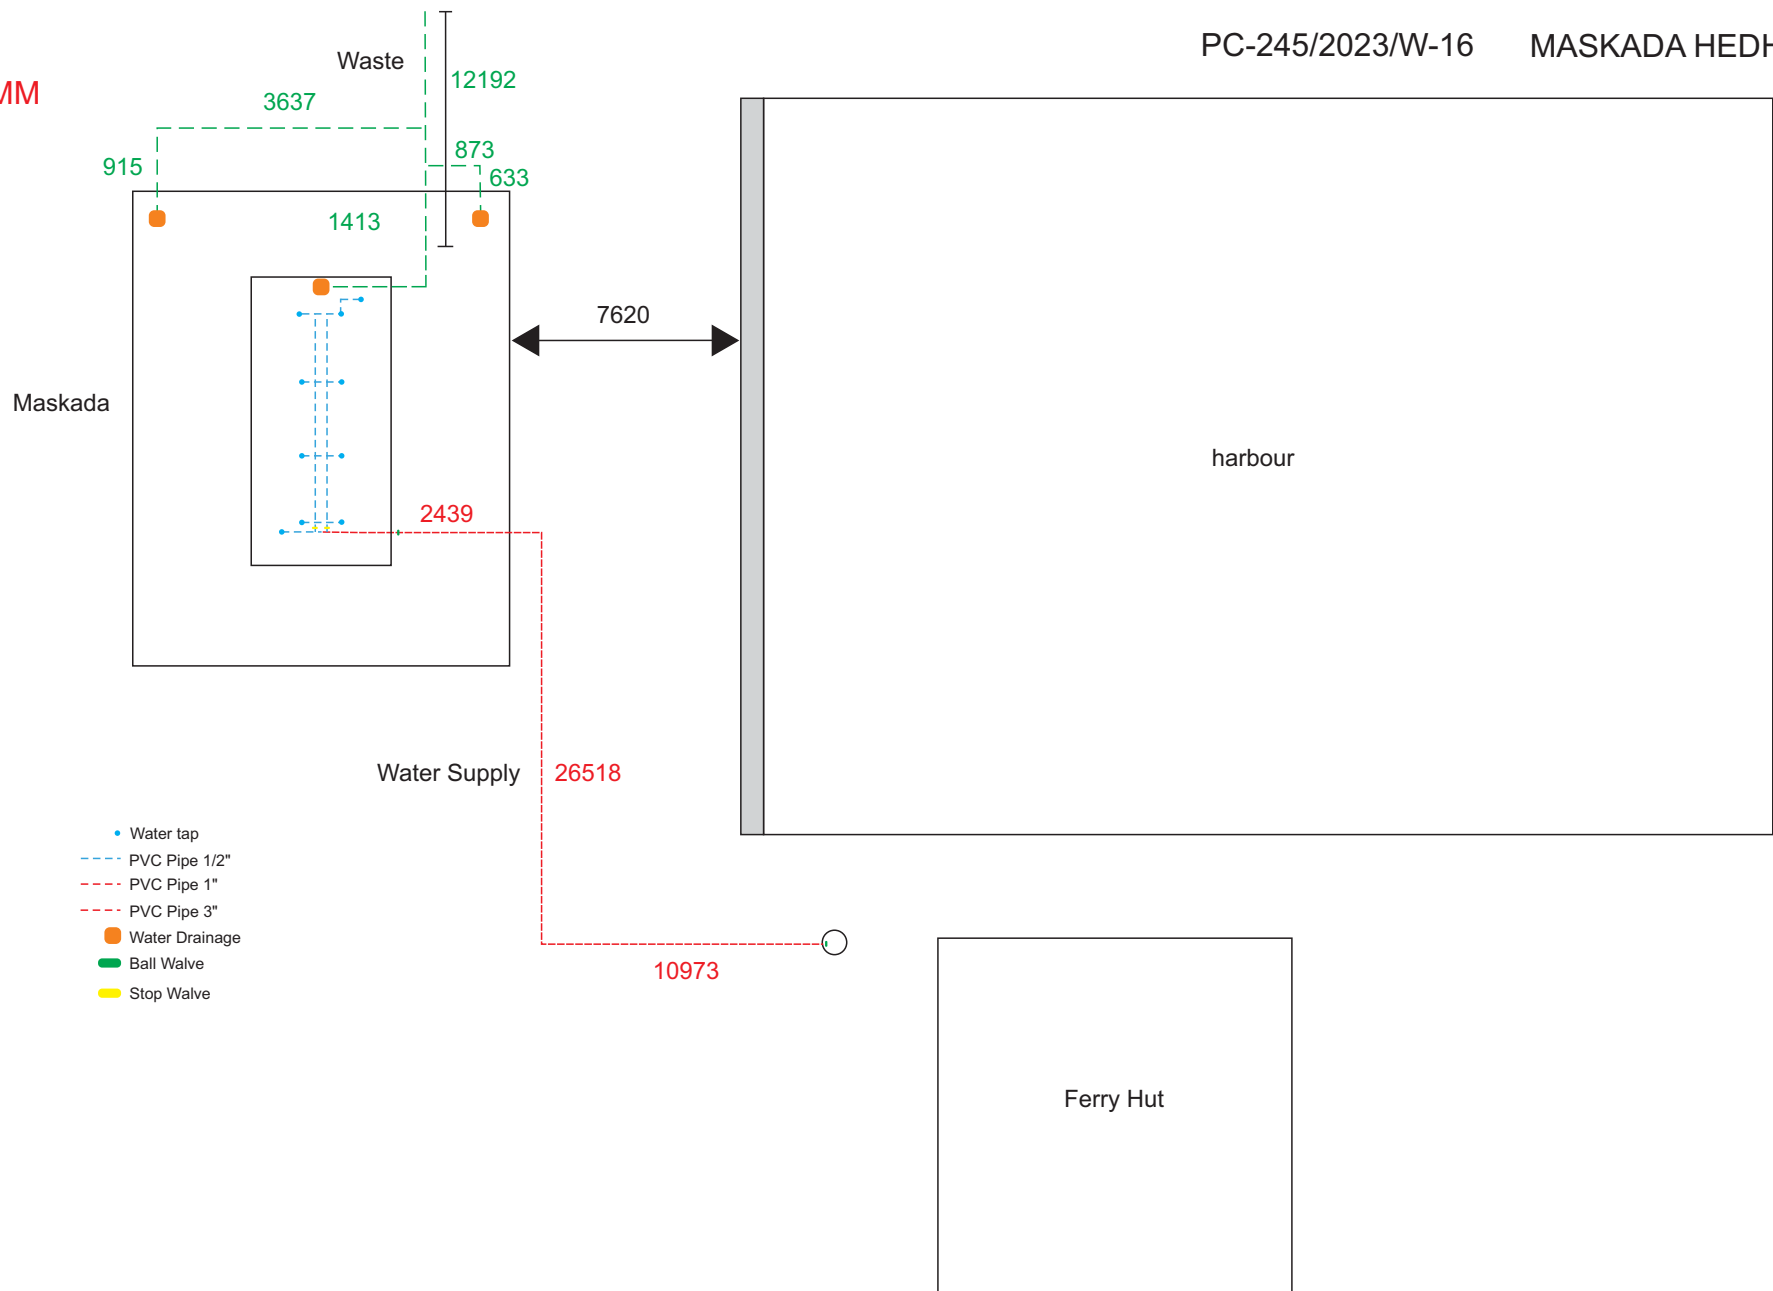

- Water tap
- - - PVC Pipe 1/2"
- - - PVC Pipe 1"
- - - PVC Pipe 3"
- Water Drainage
- Ball Valve
- Stop Valve

7

# Maskada

## Plumbing Layout



**Secretariat of the Uligan Council**  
 Ali Magu  
 HA. Uligan, 01020  
 projects@uligan.gov.mv  
 www.uligan.gov.mv