

**Secretariat of the Uligan Council**

HA. Uligan, Rep. of Maldives

# **Masjid Moosa Ali ge Maraamaathuge Masakka iy**




**Project Number: PC-245/2025/W-05**

**Announcement Number: (IUL)245-MIM/245/2025/56**

**Secretariat of the Uligan Council**

Alimagu  
HA. Uligan, 01020  
6501014, 6500036  
[projects@uligan.gov.mv](mailto:projects@uligan.gov.mv)


(All values are in MM)

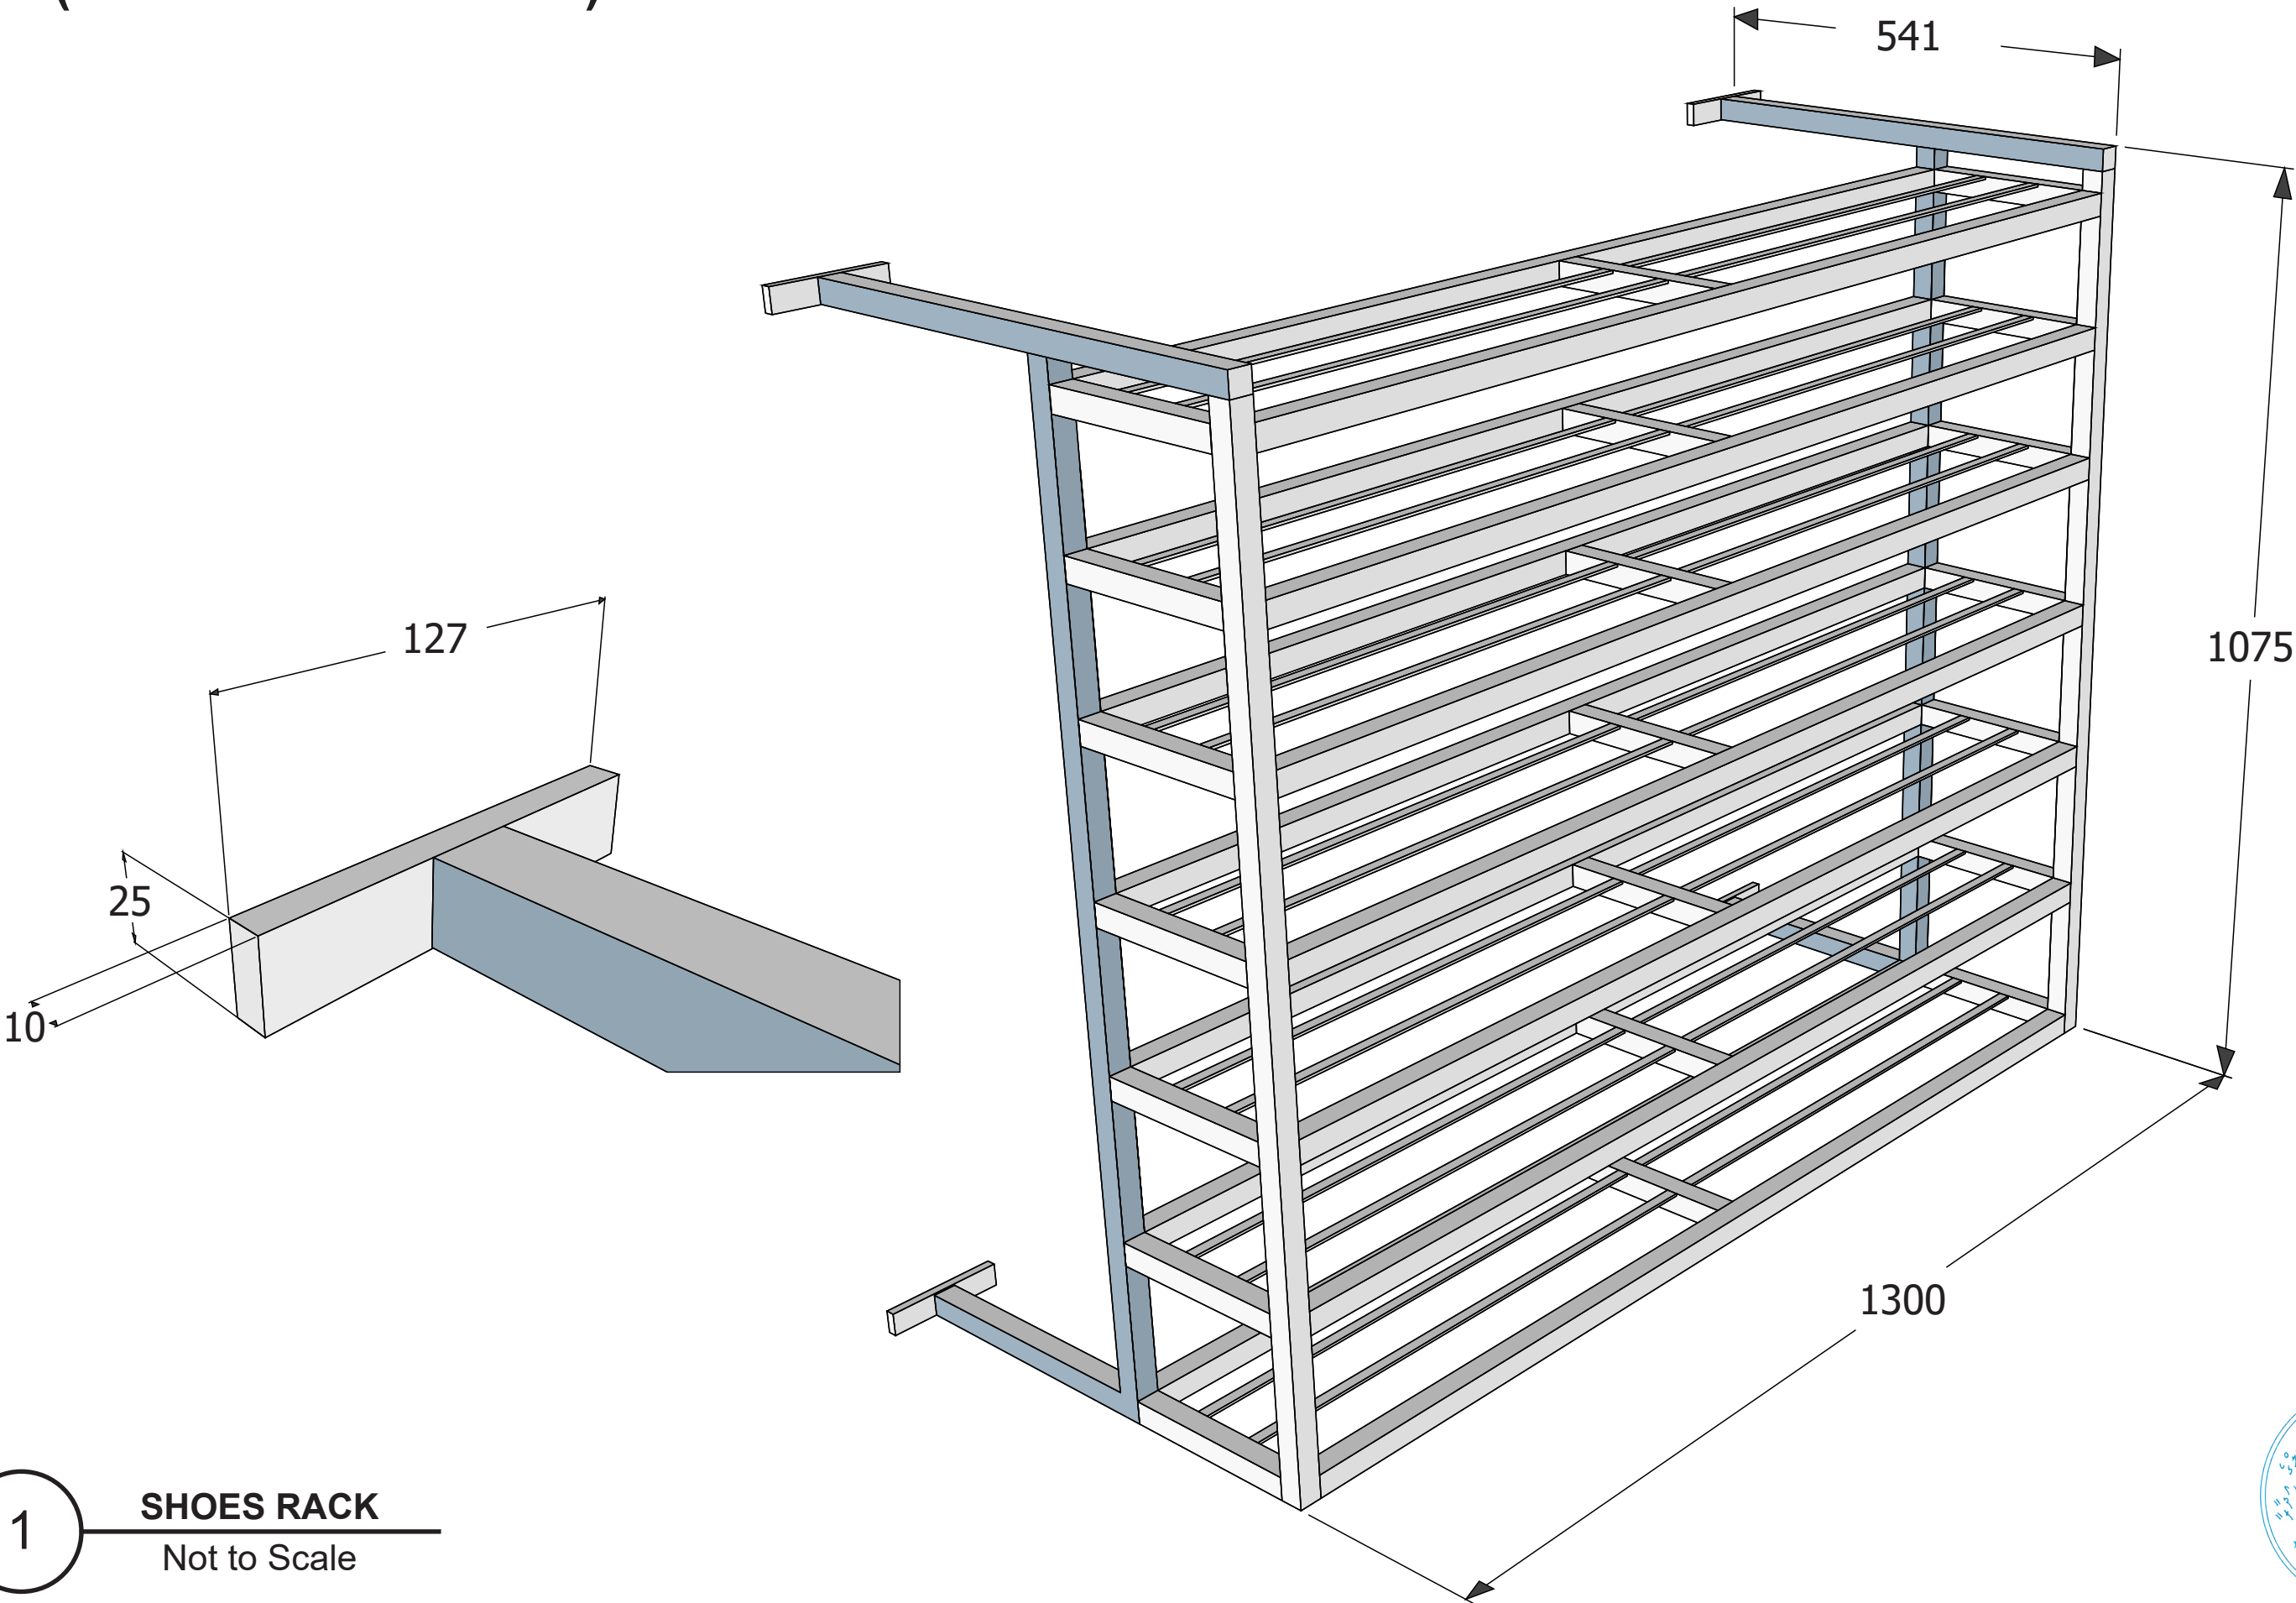

1 SHOES RACK  
Not to Scale




(All values are in MM)

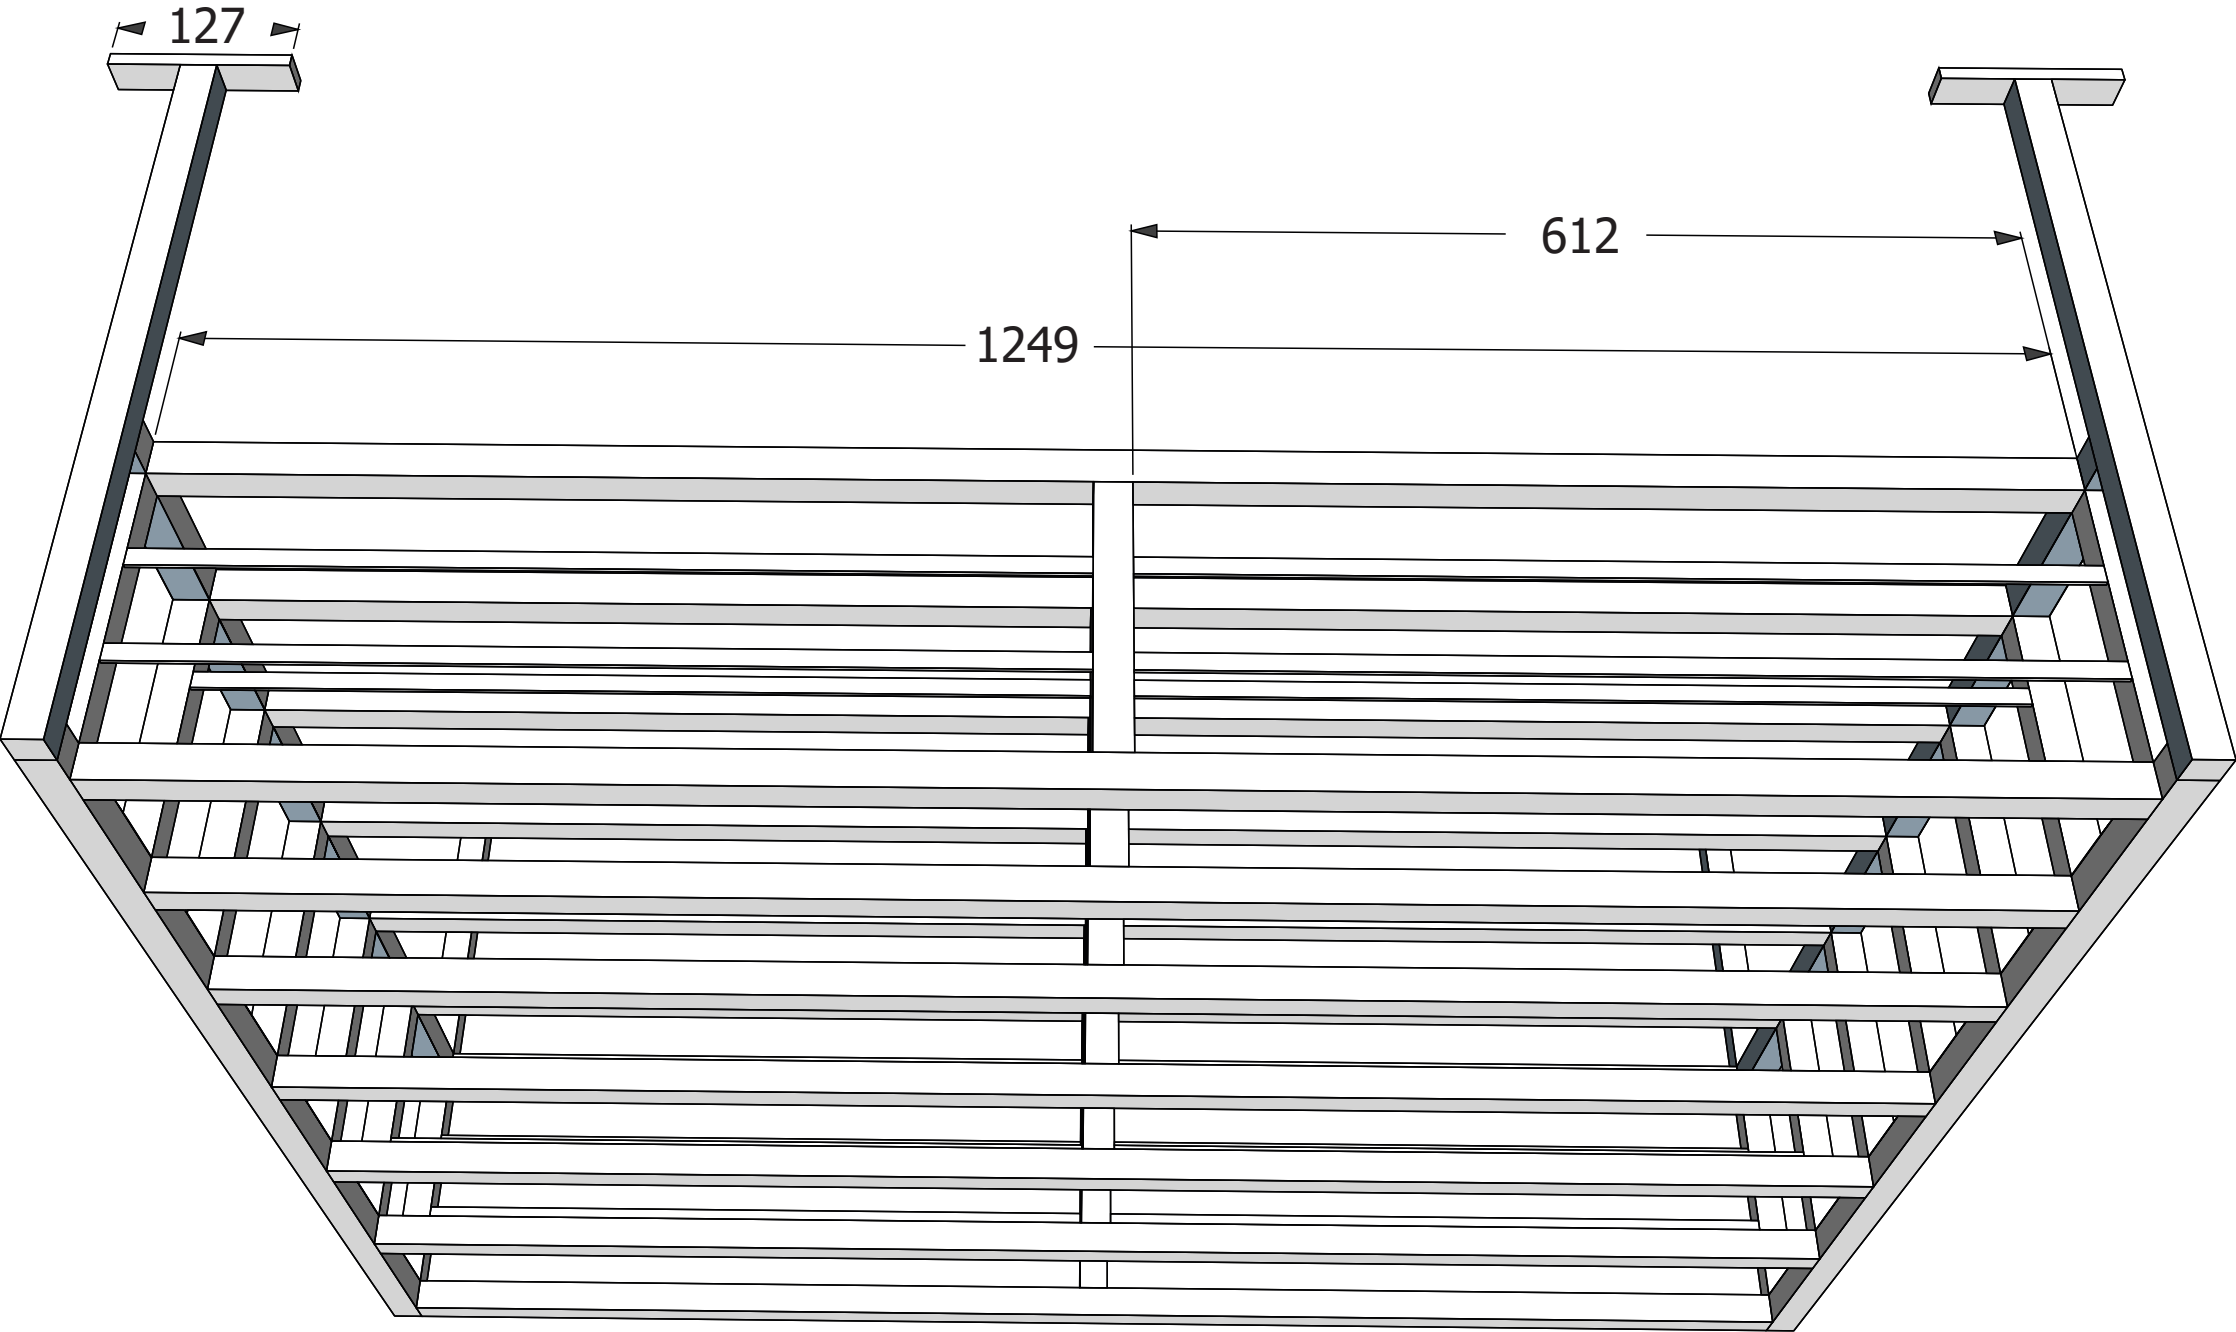

2 SHOES RACK  
Not to Scale




(All values are in MM)

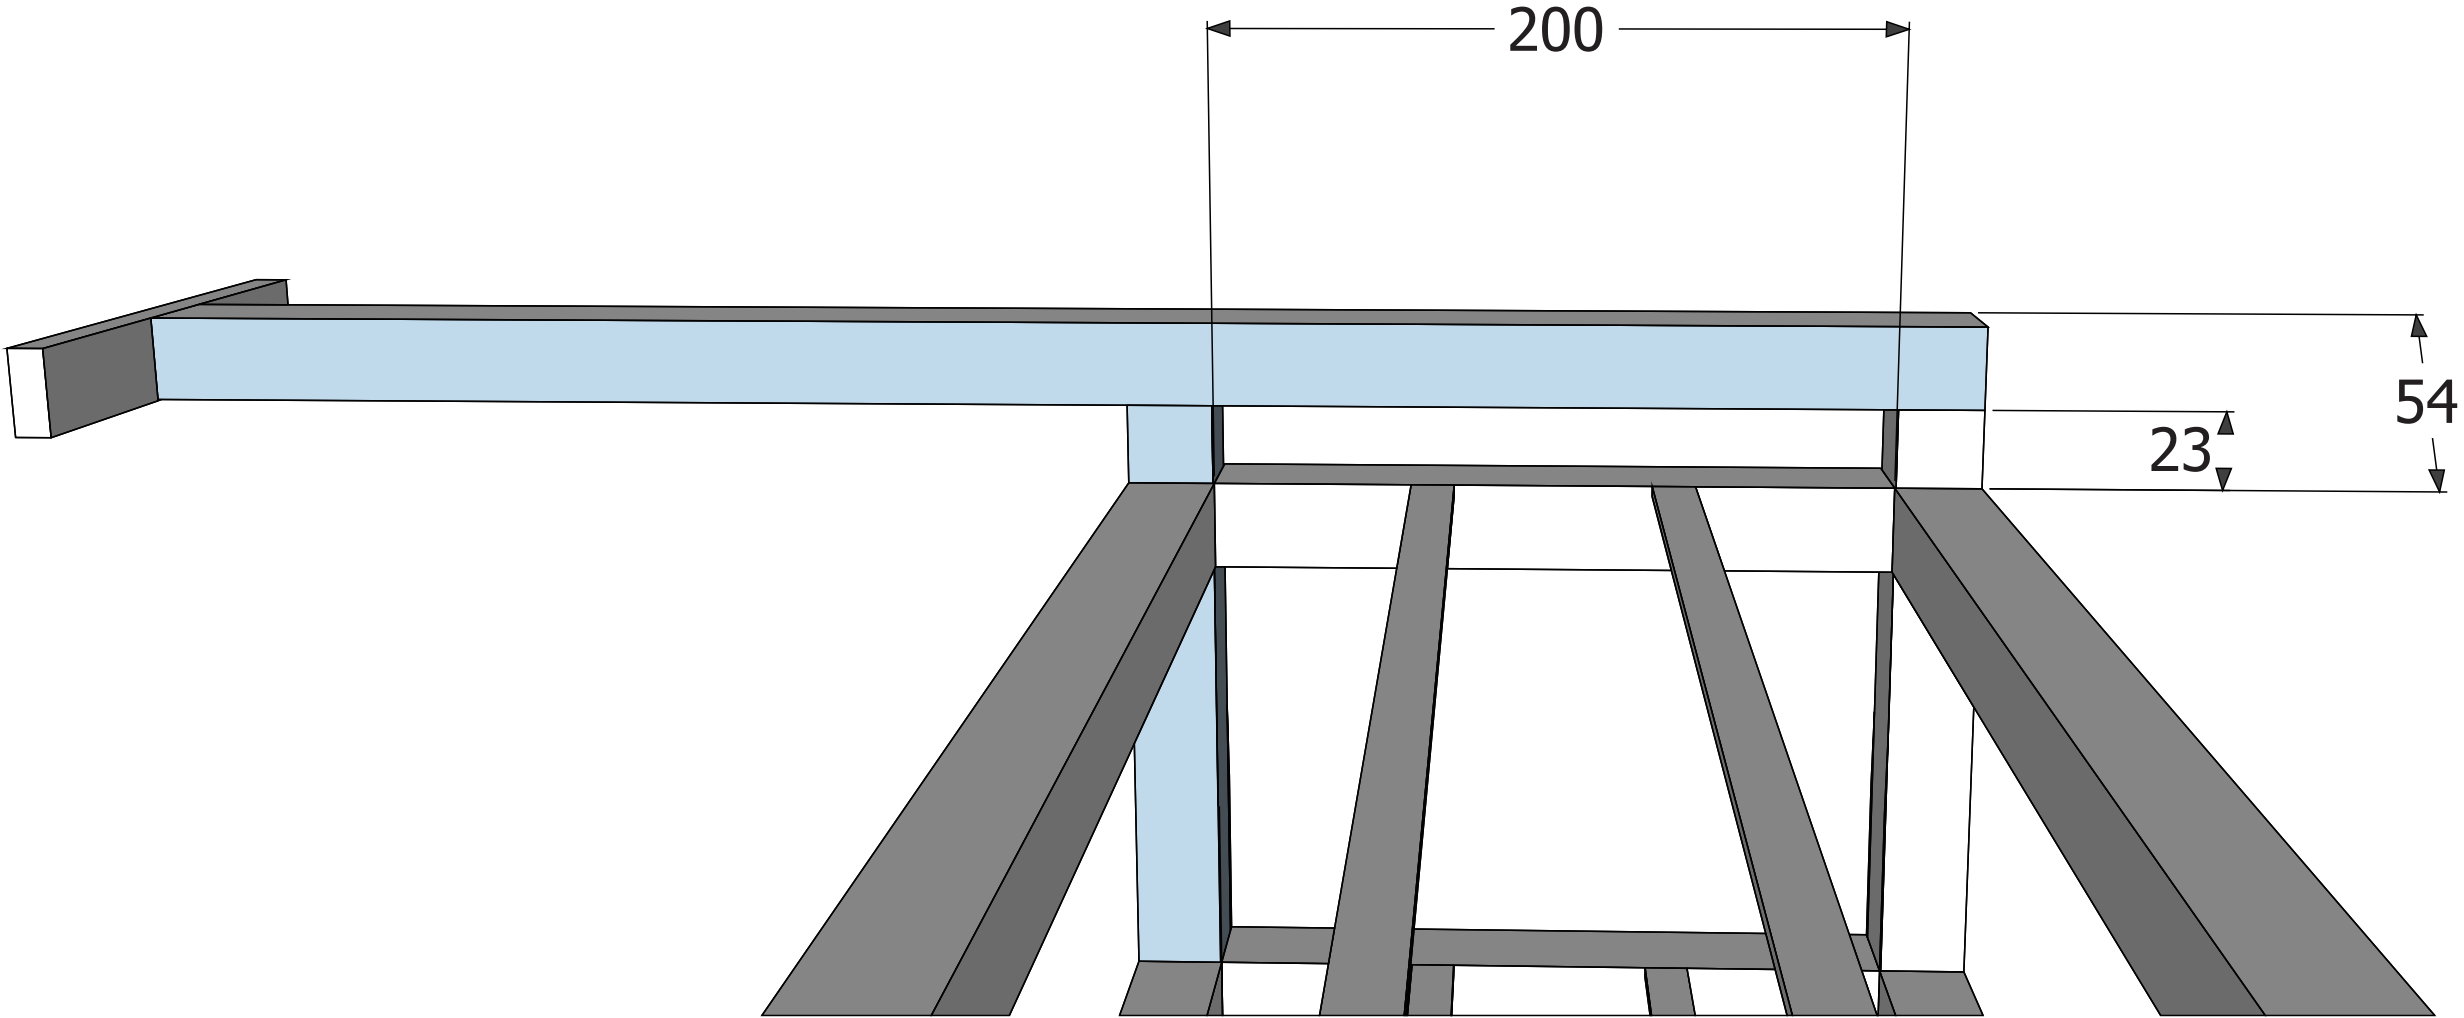

3 SHOES RACK  
Not to Scale



(All values are in MM)

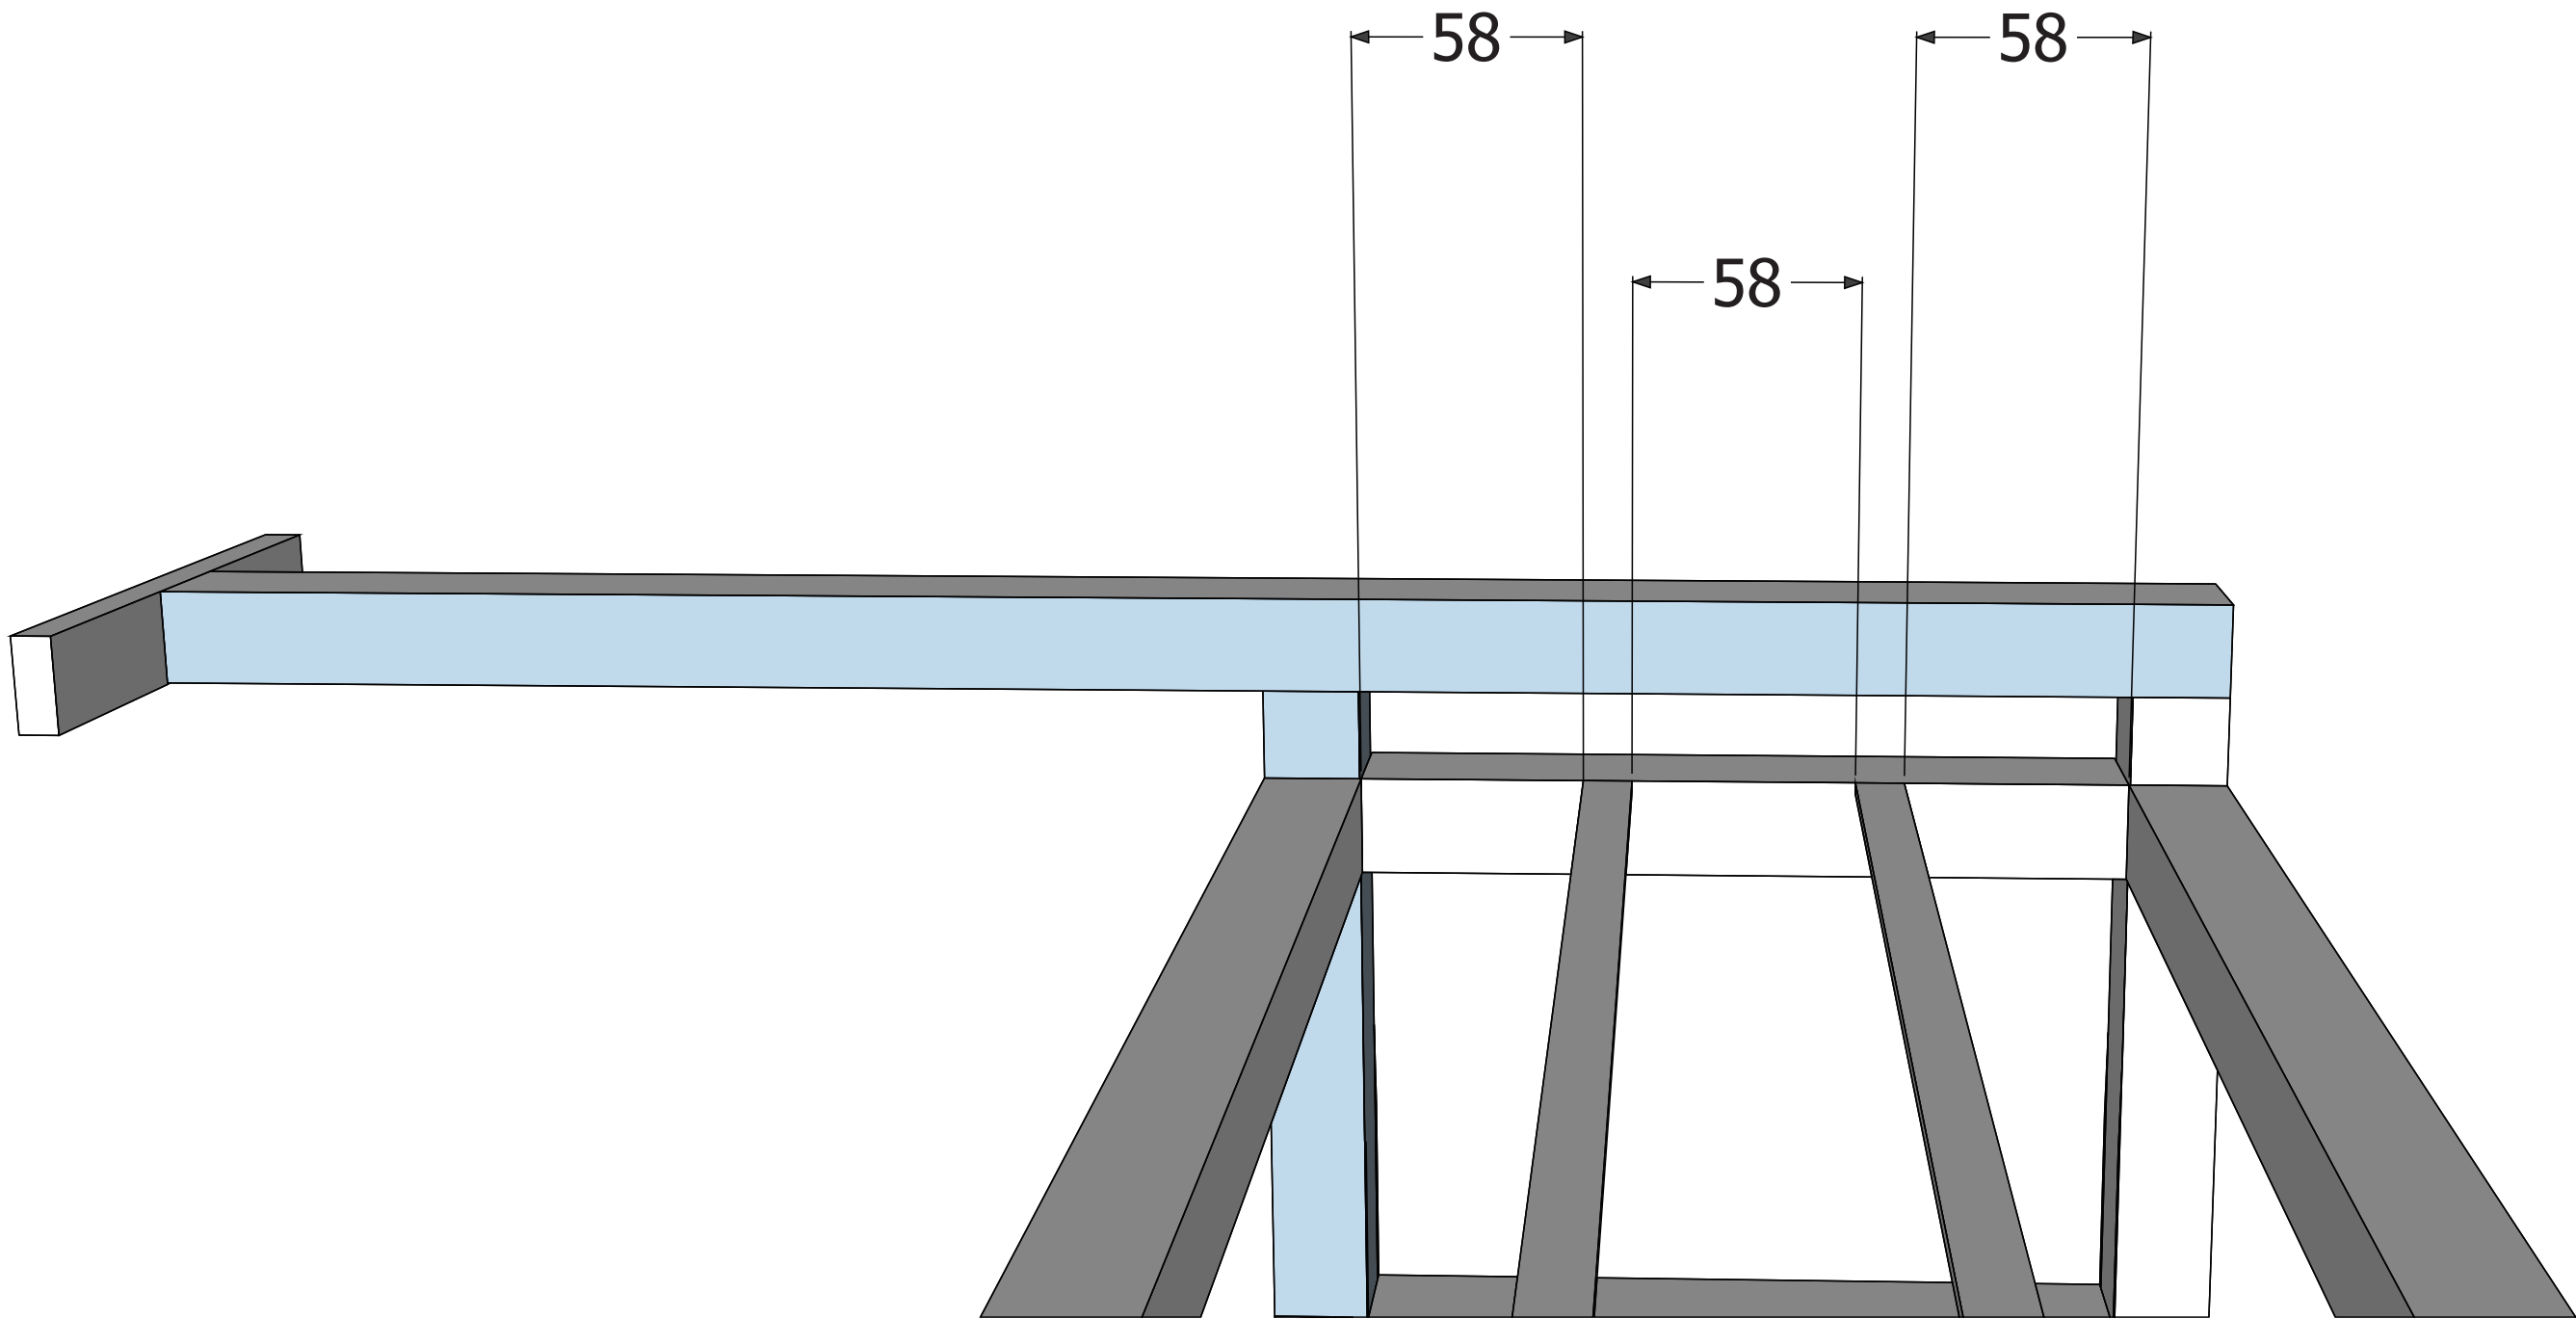


4 Not to Scale






(All values are in MM)

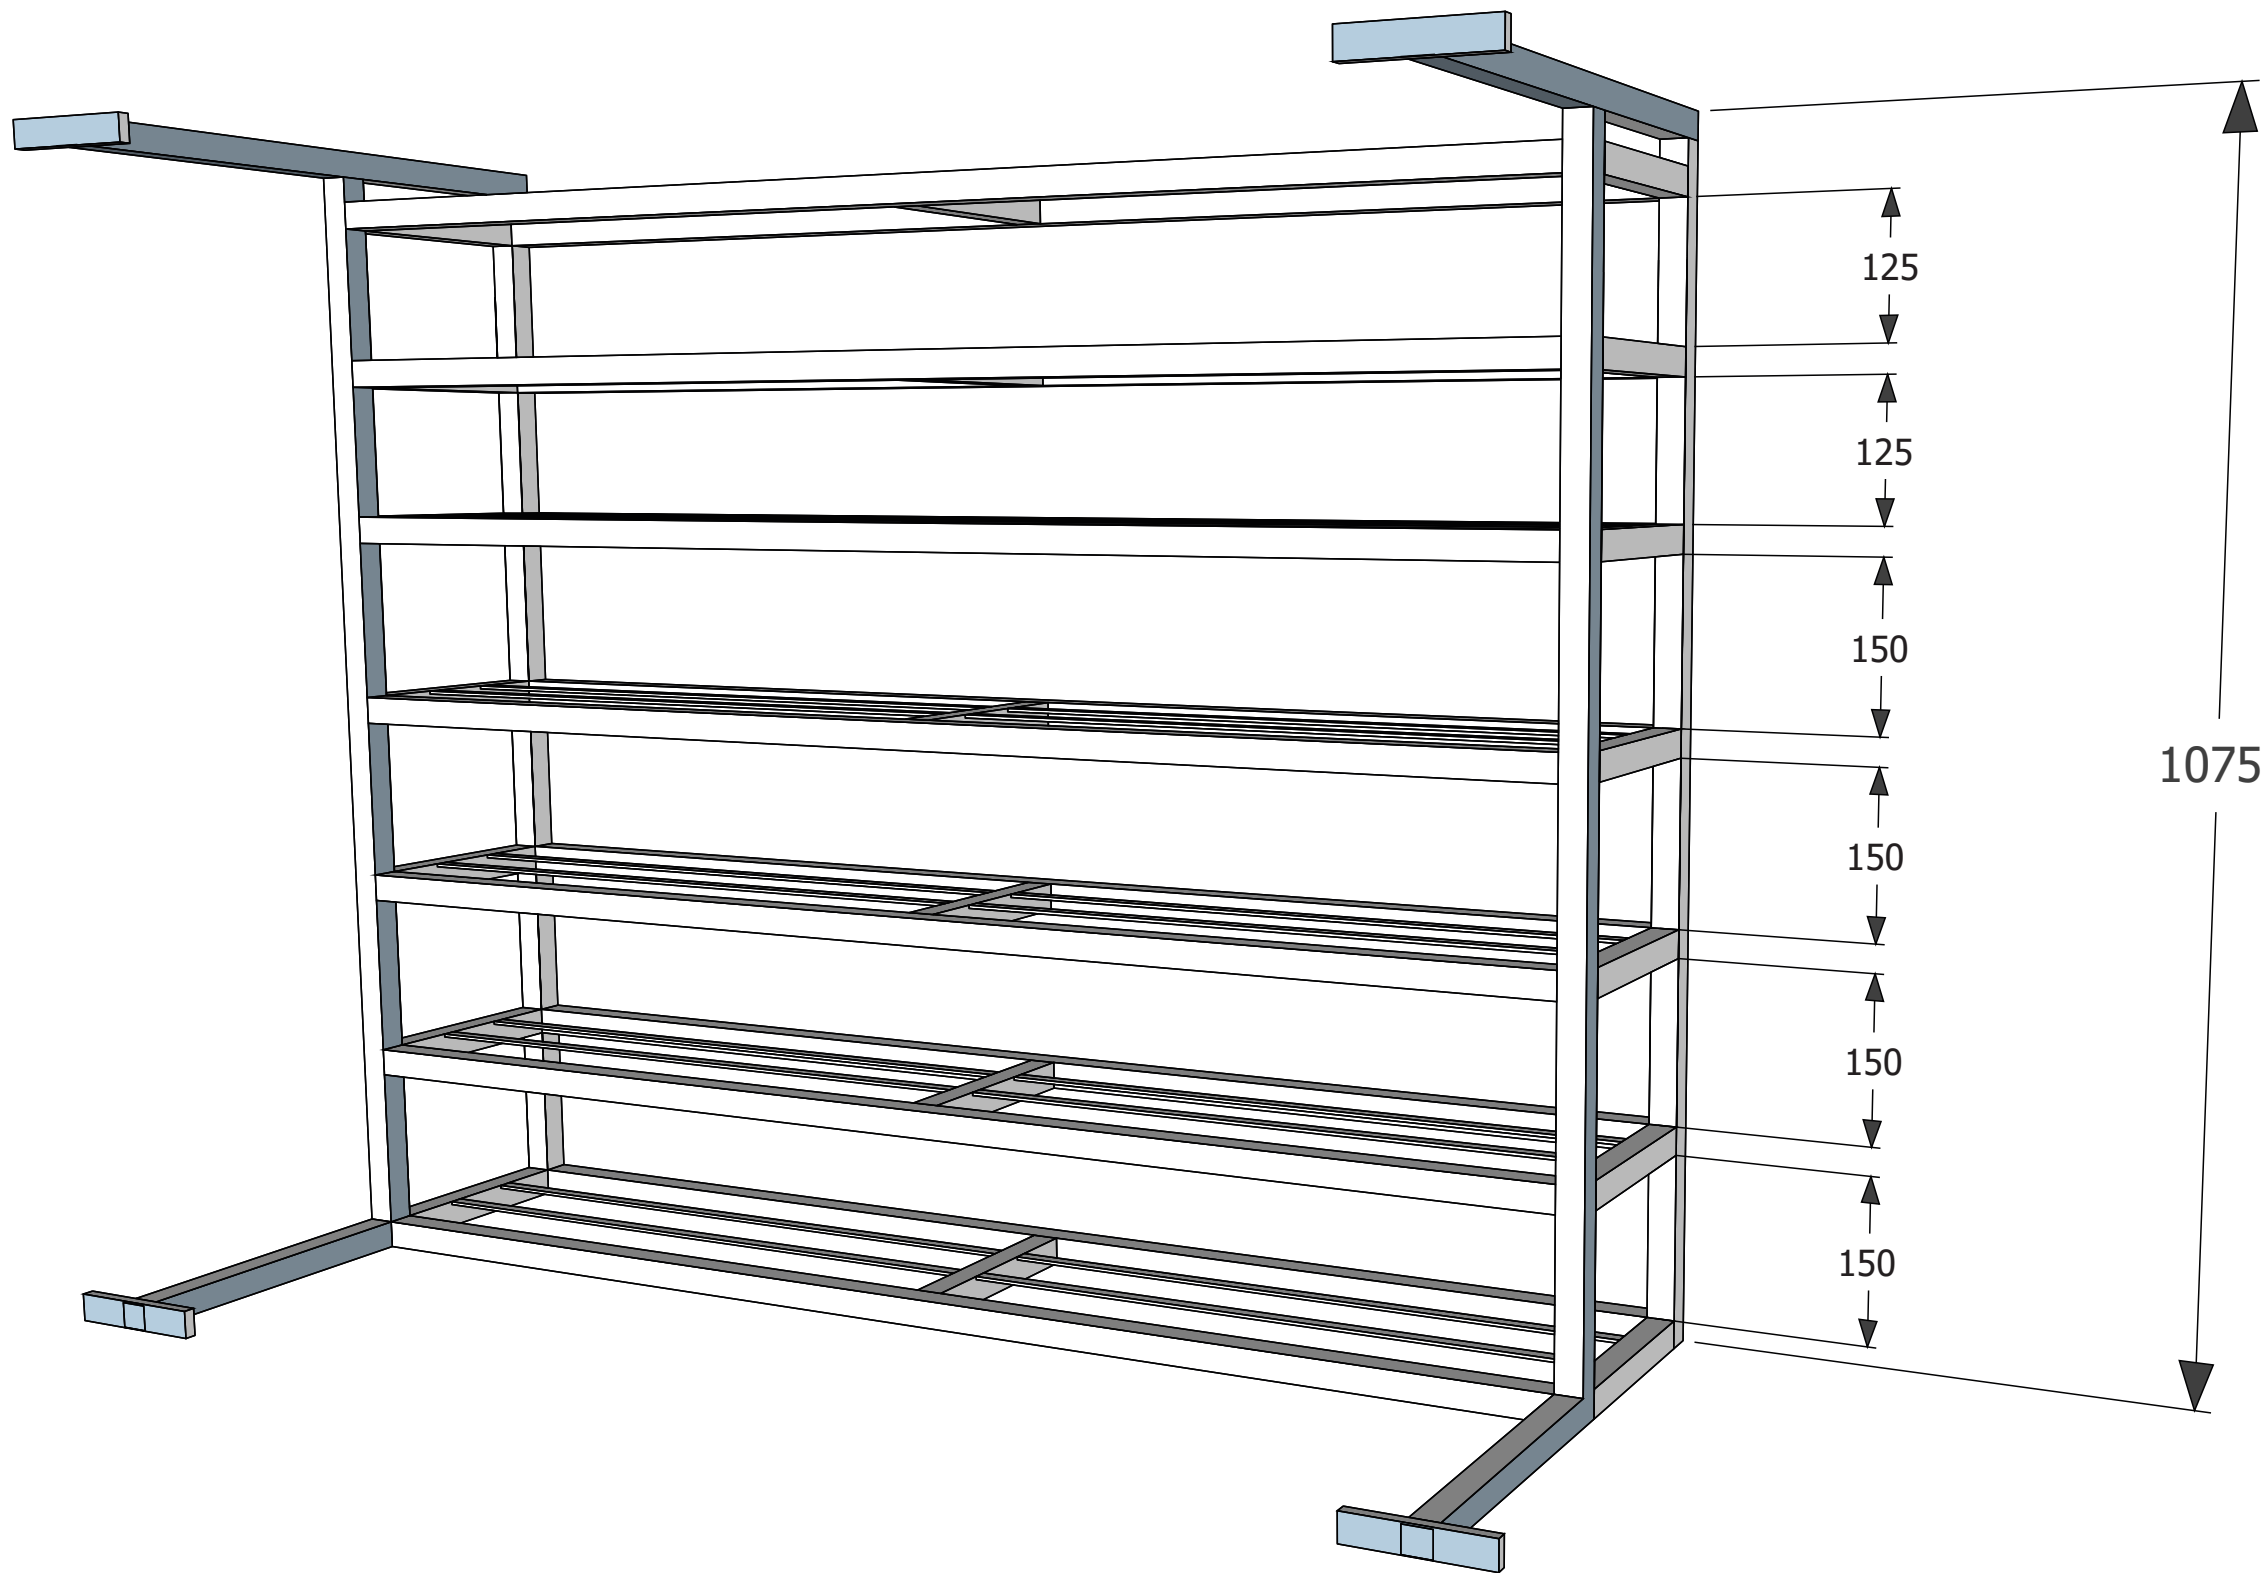


5 **SHOES RACK**  
Not to Scale



(All values are in MM)

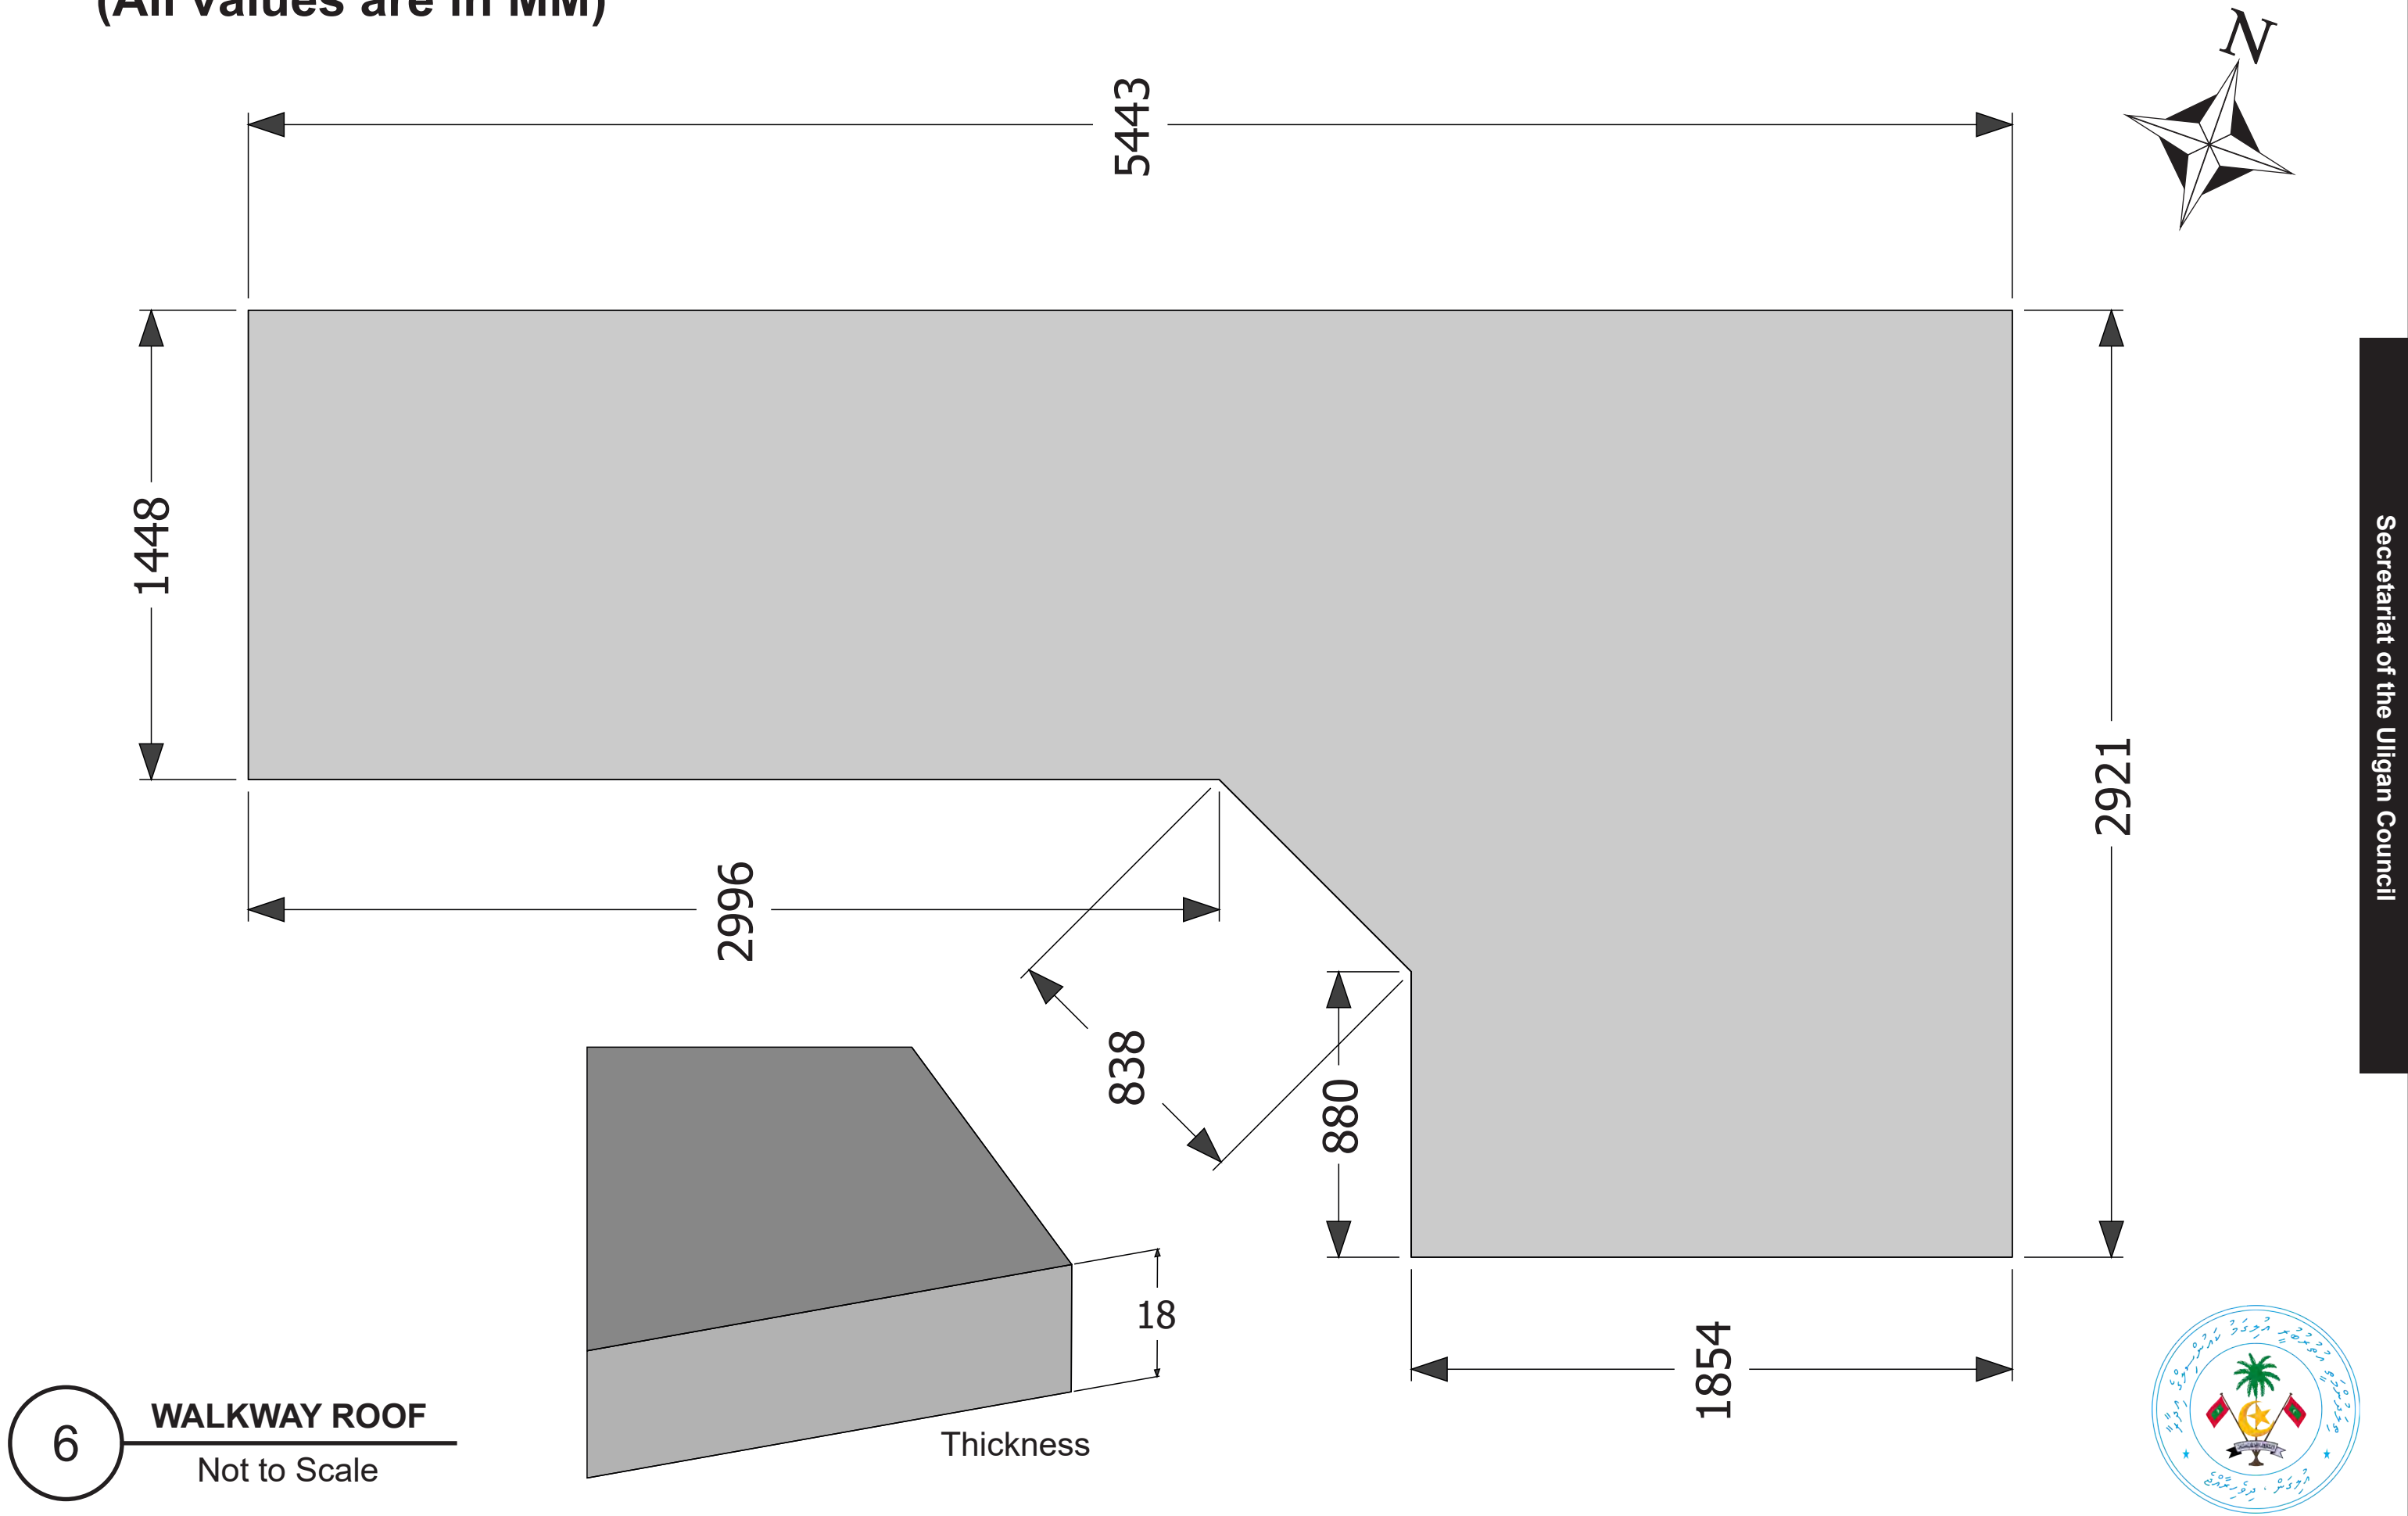

(All values are in MM)


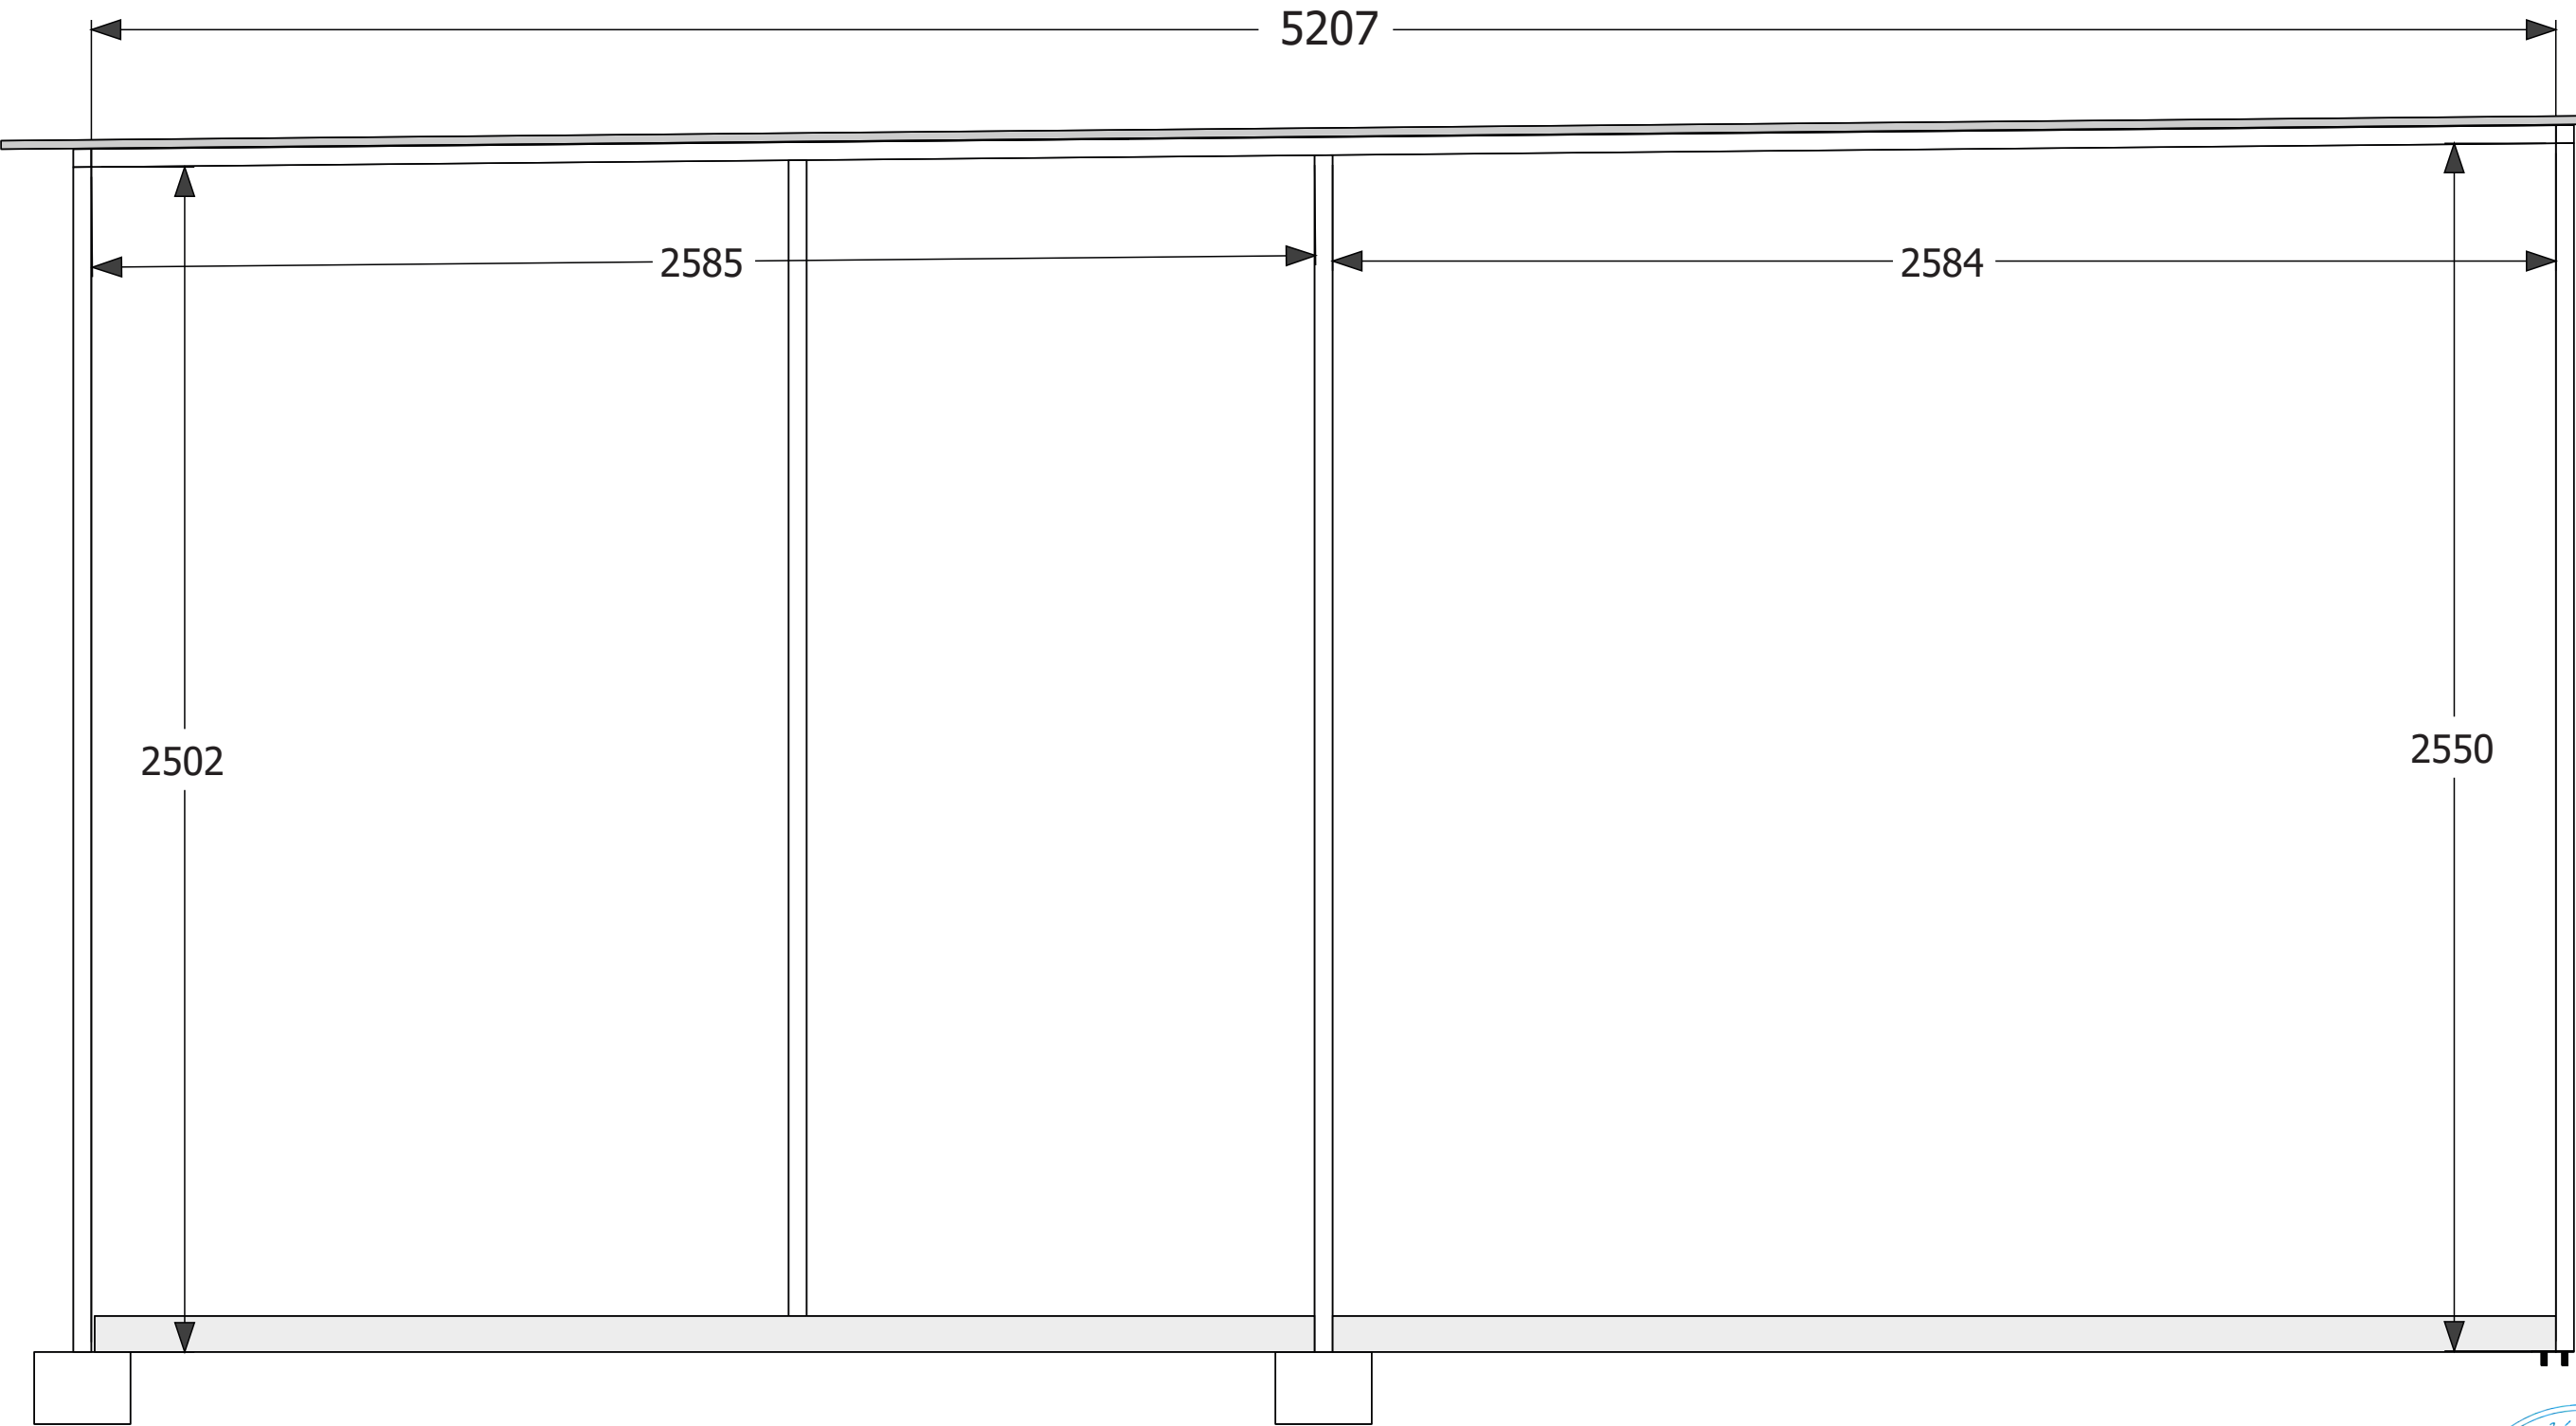


**7 WALKWAY STRUCTURE**  
Not to Scale






(All values are in MM)

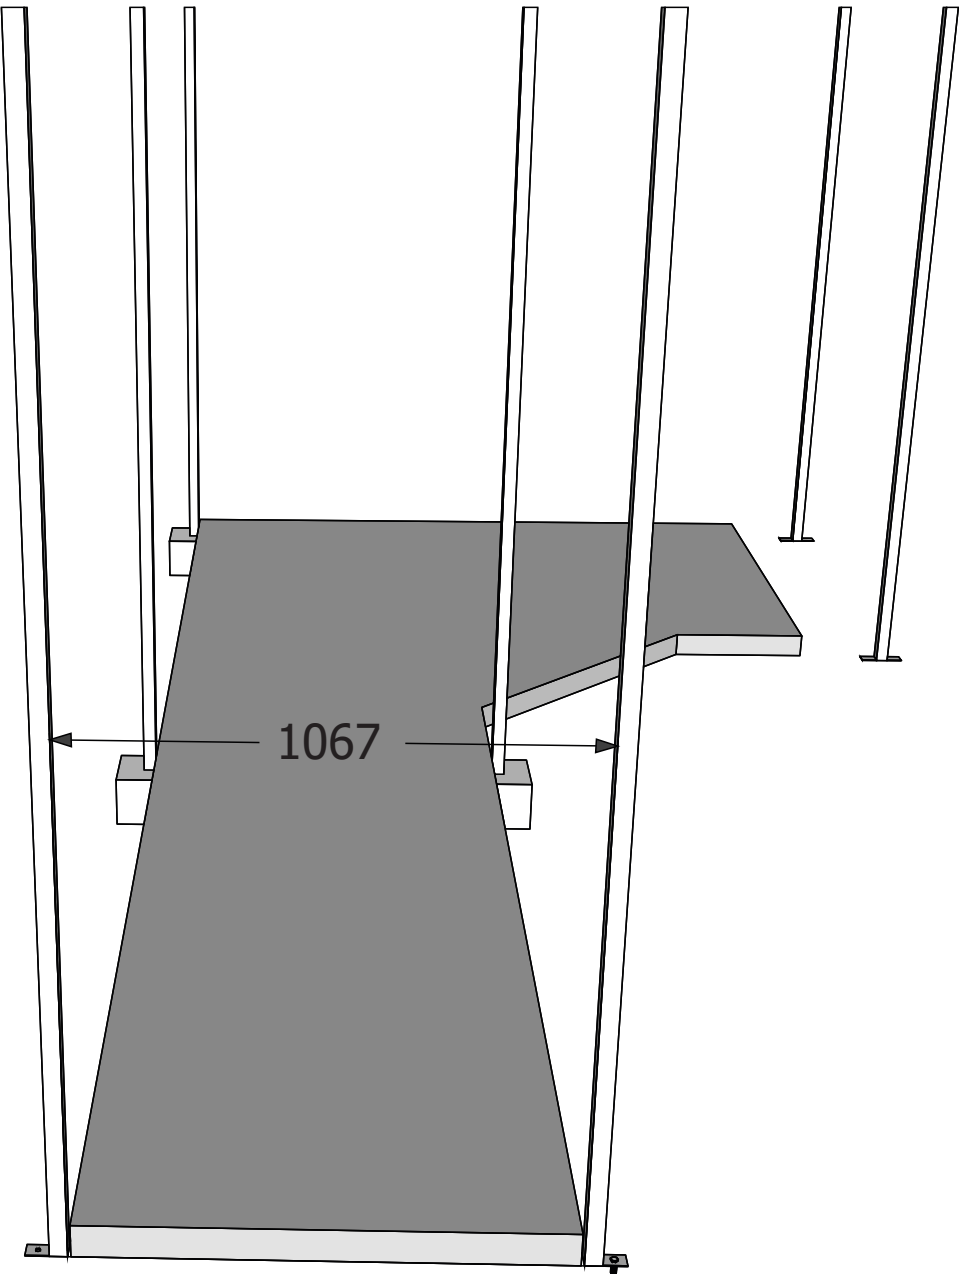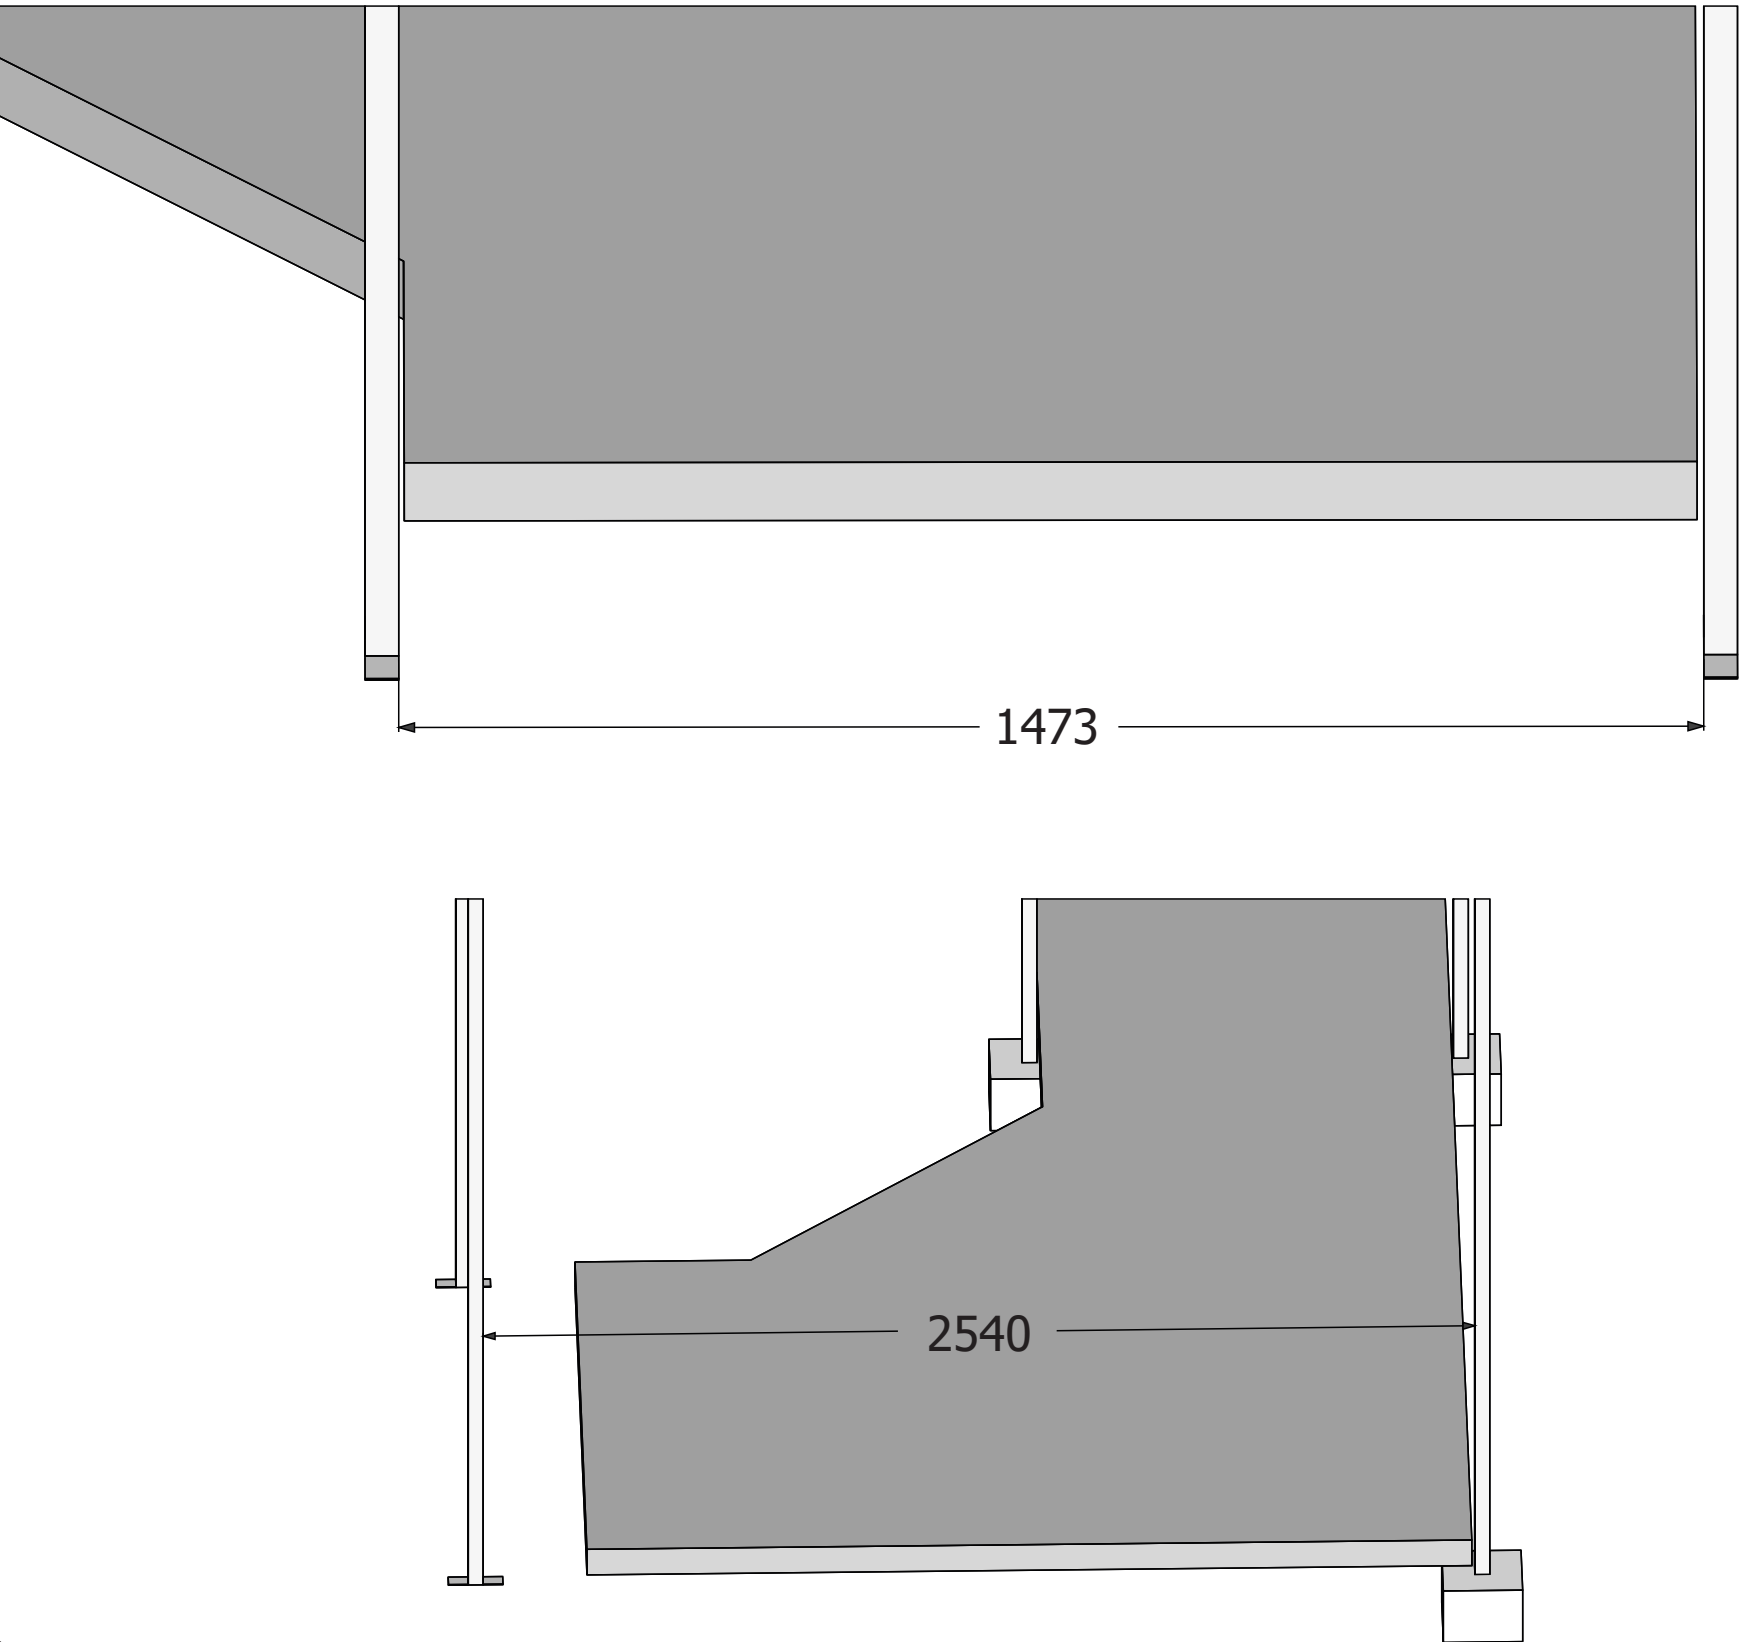

8 **WALKWAY STRUCTURE**  
Not to Scale




(All values are in MM)

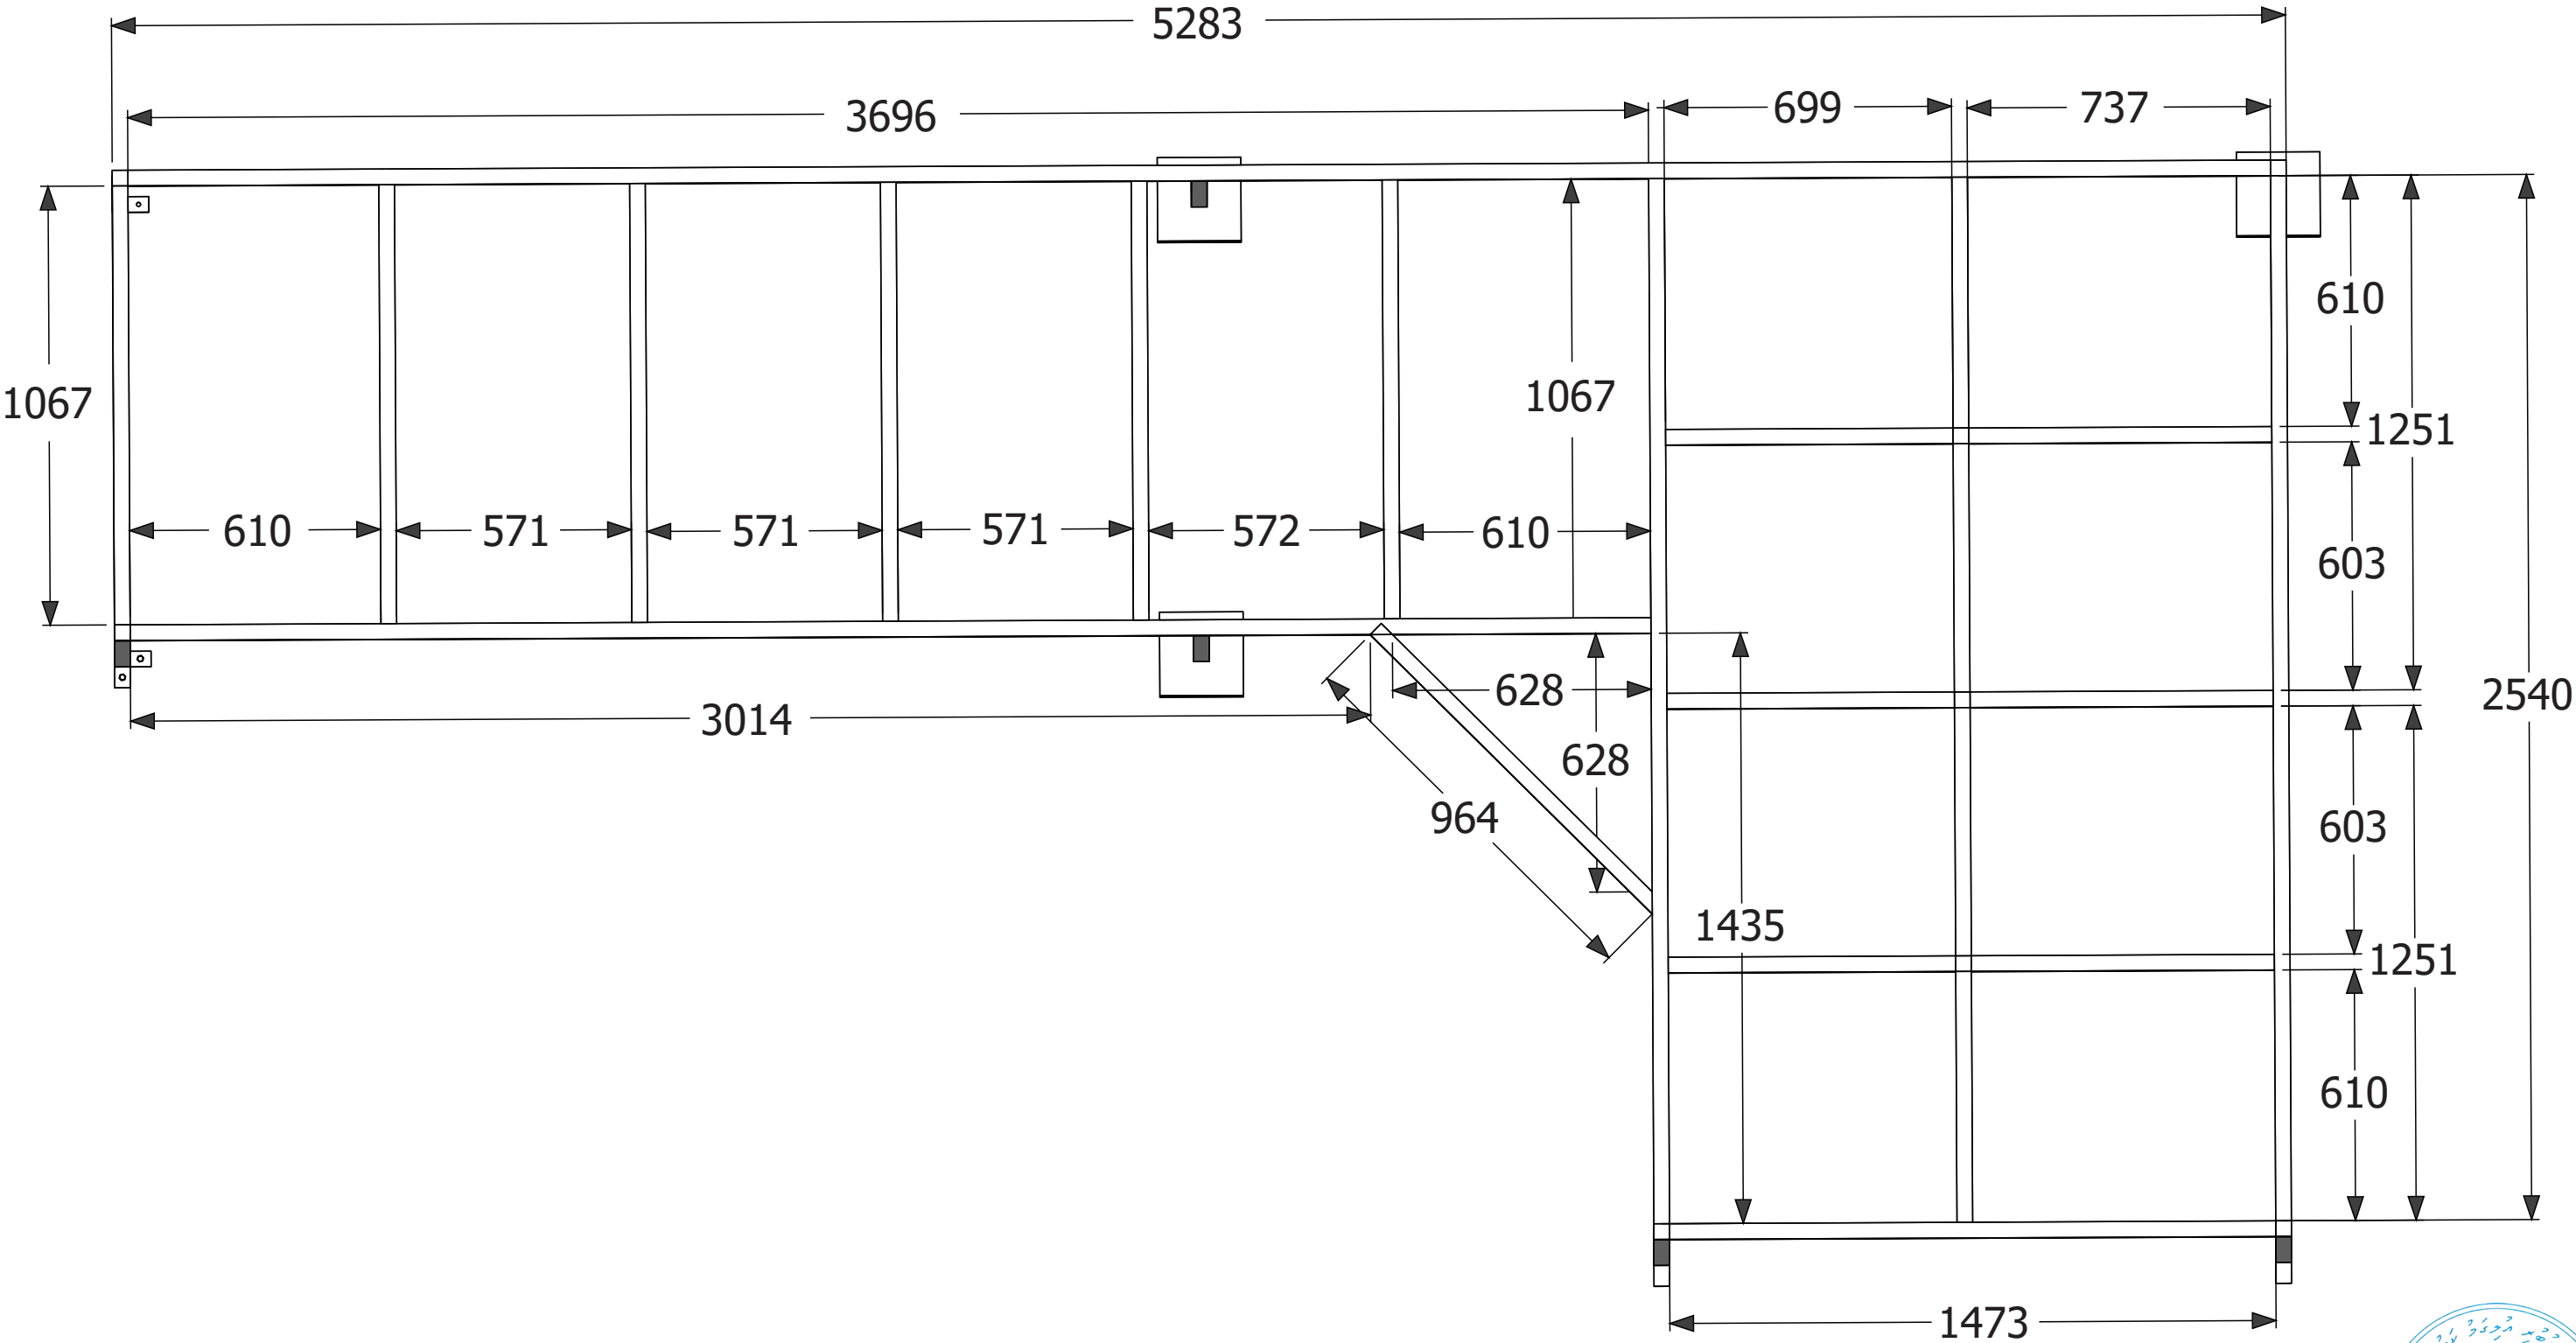

9 WALKWAY STRUCTURE  
Not to Scale



(All values are in MM)

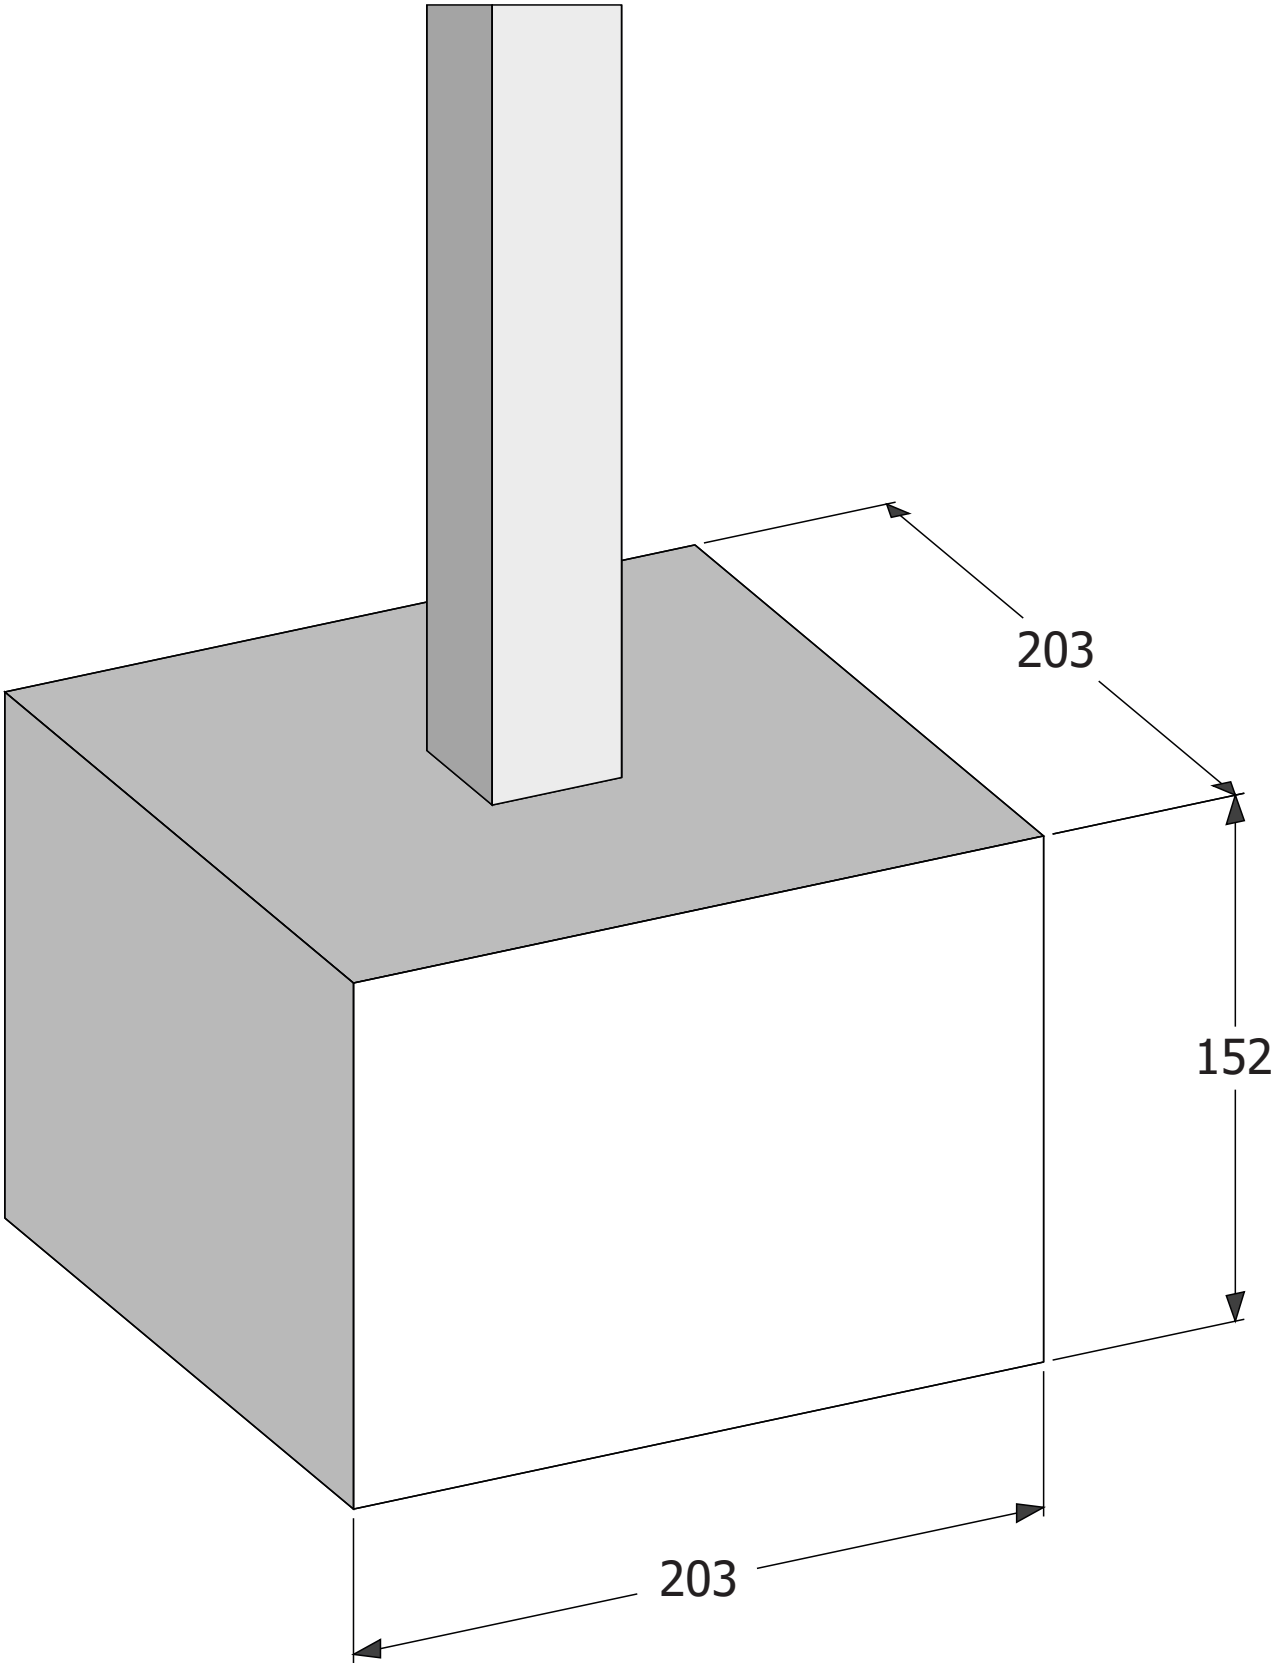

10 **WALKWAY STRUCTURE**  
Not to Scale

