


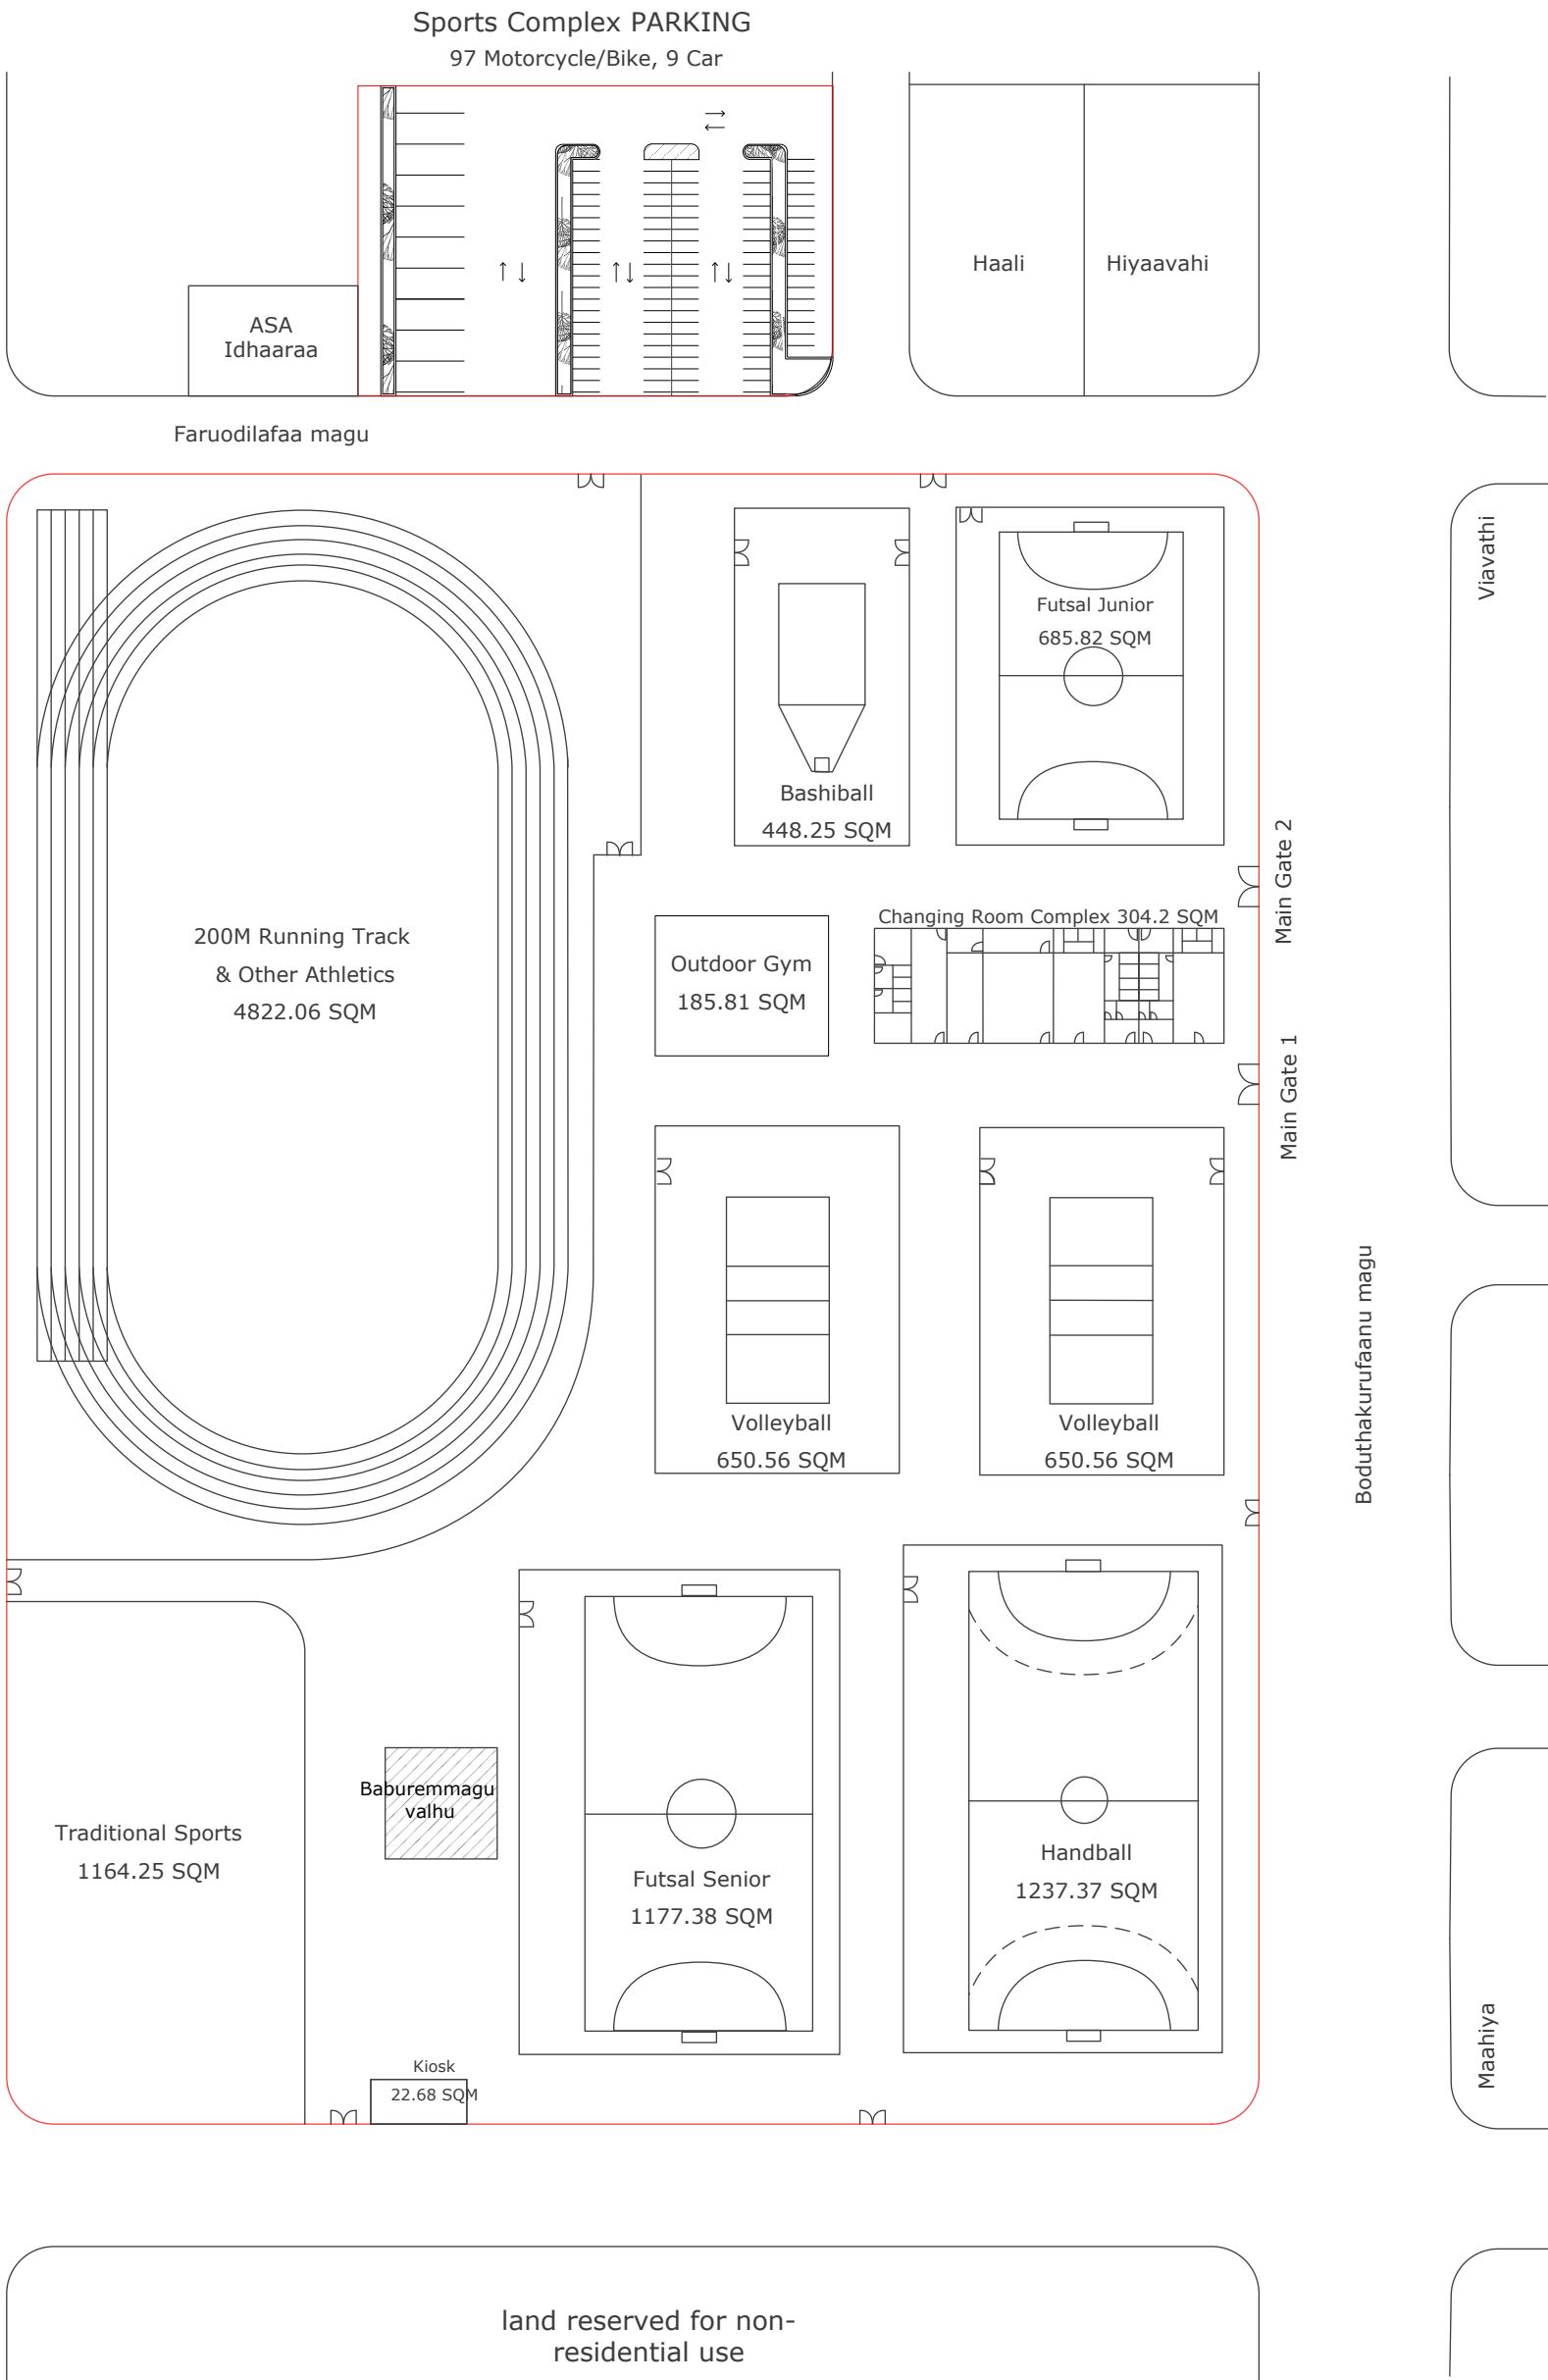


PROPOSED CONCEPT PLAN OF OUTDOOR SPORTS COMPLEX
HA. ULIGAN





PROPOSED CONCEPT PLAN OF OUTDOOR SPORTS COMPLEX
HA. ULIGAN

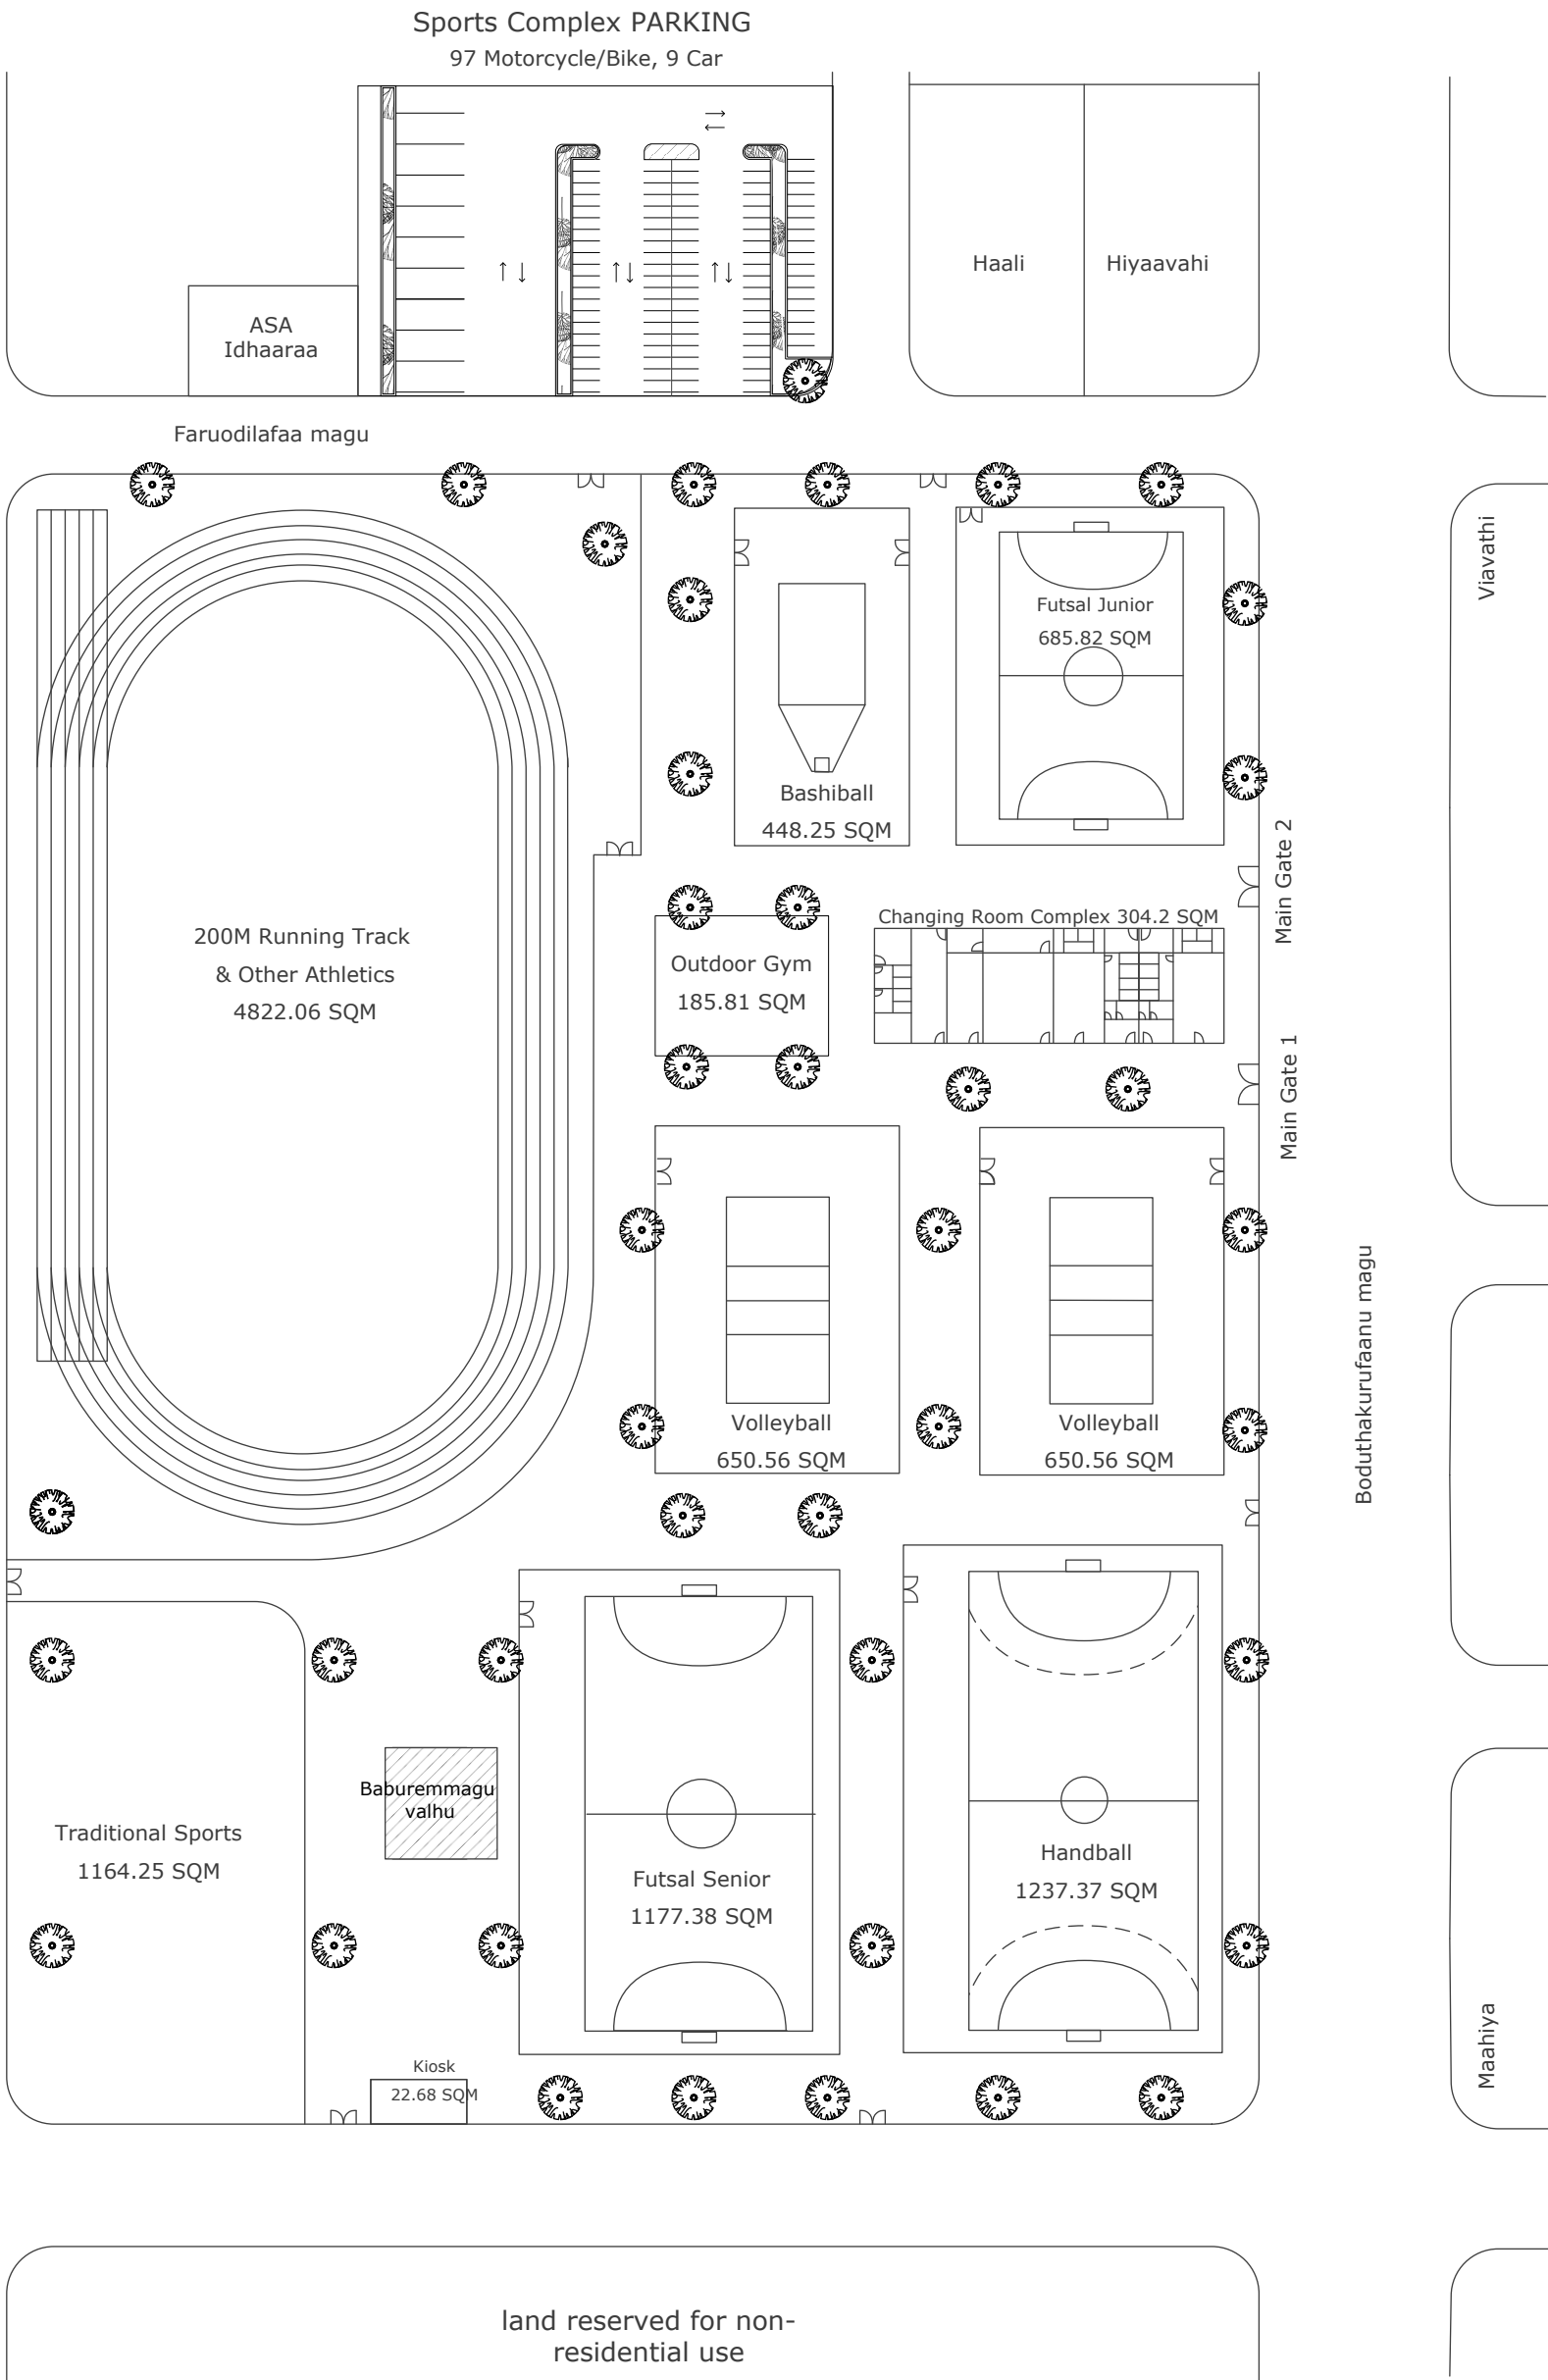



PROPOSED CONCEPT PLAN OF OUTDOOR SPORTS COMPLEX
HA. ULIGAN

Pitch & Building Size

Court Name	Pize Size (Length x Width) in Meter
Futsal Junior	25.00 x 16.00
Bashiball	16.46 x 7.62
Running Track	88.45 x 46.25
Other Athletics	76.25 x 34.05
Outdoor Gym	15.24 x 12.19
Volleyball (Men)	18.00 x 9.00
Volleyball (Women)	18.00 x 9.00
Handball	40.00 x 20.00
Futsal Senior	38.00 x 20.00
Traditional Sports	45.52 x 25.64

Changing room complex: Length 30.42m x Width 10.00m

Changing room complex includes:

- 01 Changing room for 23 persons (home team), including 4 toilets, 4 showers, 4 wash basins
- 01 Changing room for 23 persons (away team), including 4 toilets, 4 showers, 4 wash basins
- 01 Changing room for 4 persons (match officials, man), including 1 toilet & shower, 1 wash basin
- 01 Changing room for 4 persons (match official, women), including 1 toilet & shower, 1 wash basin
- 01 Away team accommodation for 23 persons, including 01 kitchen & 01 laundry
- 01 Prayer room
- 01 Store (Cleaning items)
- 01 Store (Sporting goods)
- 01 Well & pump room
- 01 Treatment room
- 02 Fans' toilet (man)
- 02 Fans' toilet (women)
- 01 Fans' toilet (special needs)
- 01 Lobby for VIPs